


MODEL	INFINITY
PLAN	30'(26'')x24'-0"1344 SQFT


FLOOR PLAN
SCALE 1/8"=1'

DATE	1-19-2001
------	-----------

HOUSE NUMBER	IN-1 TRI LEVEL
--------------	----------------

 

PITTSVILLE HOMES INC
BOX C - HWY 80 SOUTH
PITTSVILLE, WISCONSIN 54466

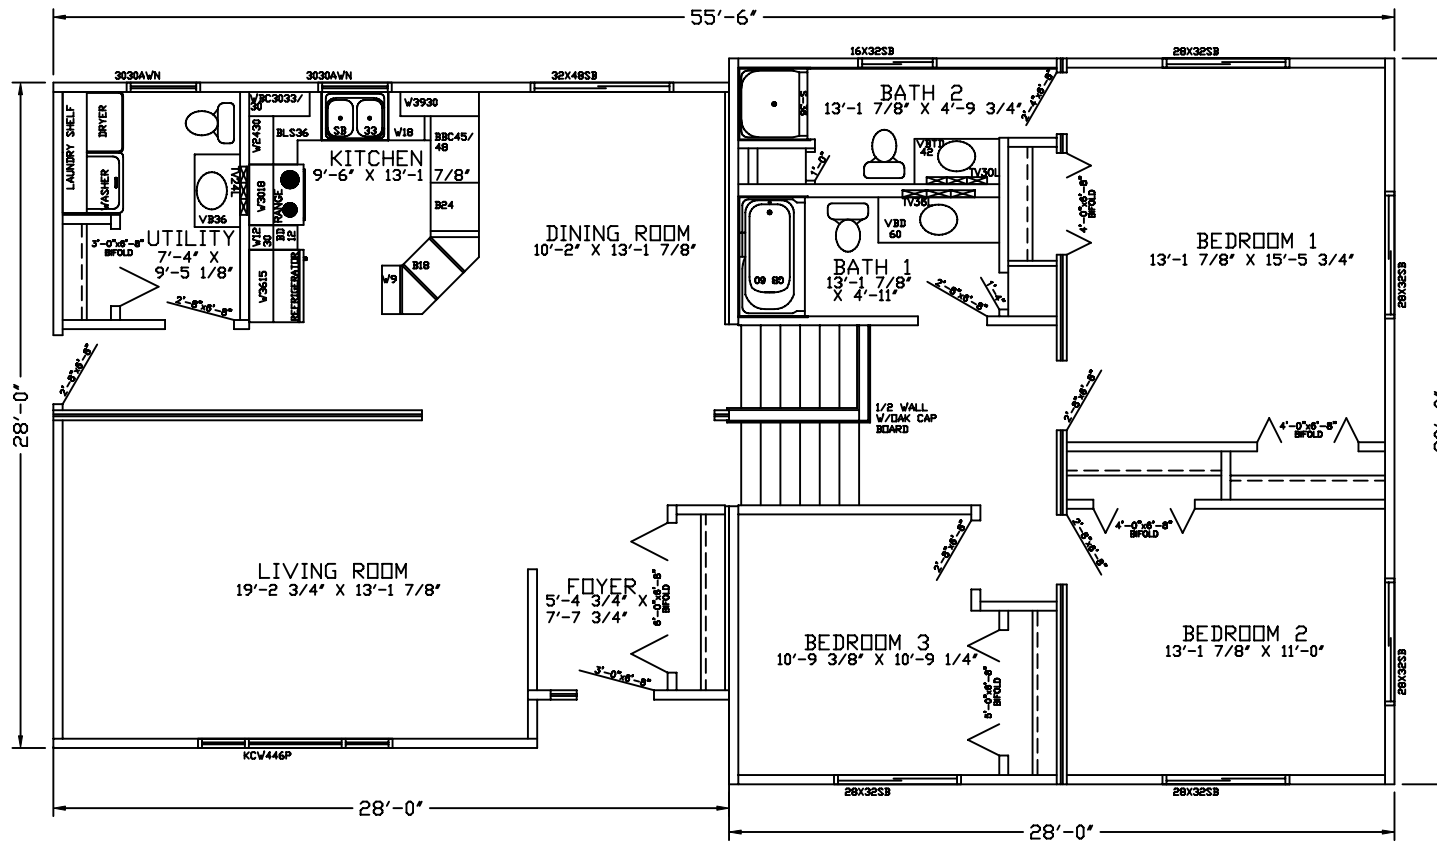


MODEL	INFINITY
PLAN	30'x28'x28'-0" 1624 SQFT



FLOOR PLAN
SCALE 1/8"=1'

DATE	1-19-2001
------	-----------

HOUSE NUMBER	IN-2 TRI LEVEL
--------------	----------------

 

PITTSVILLE HOMES INC
BOX C - HWY 80 SOUTH
PITTSVILLE, WISCONSIN 54466

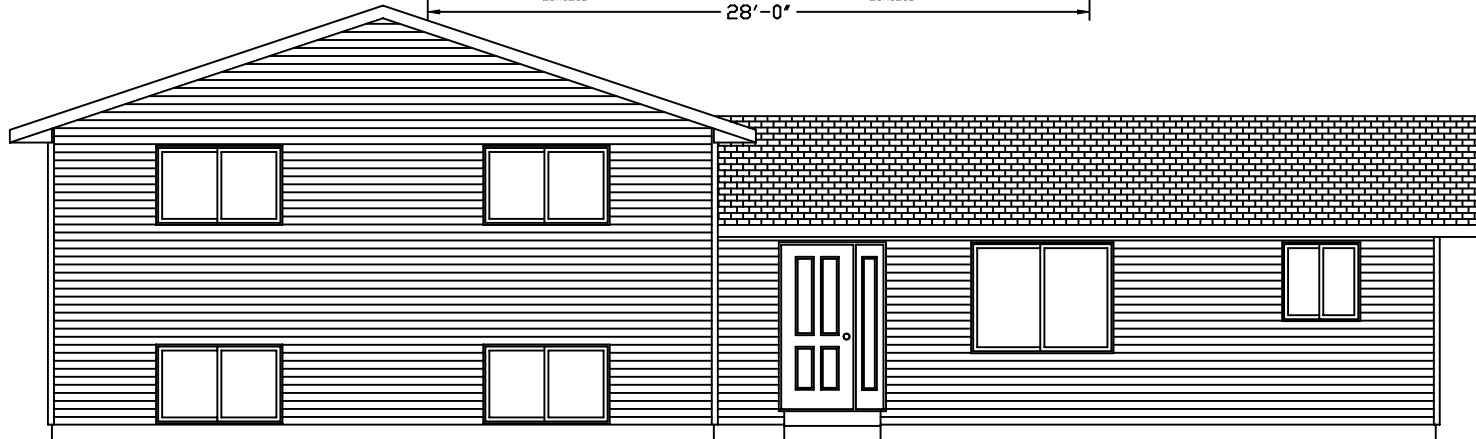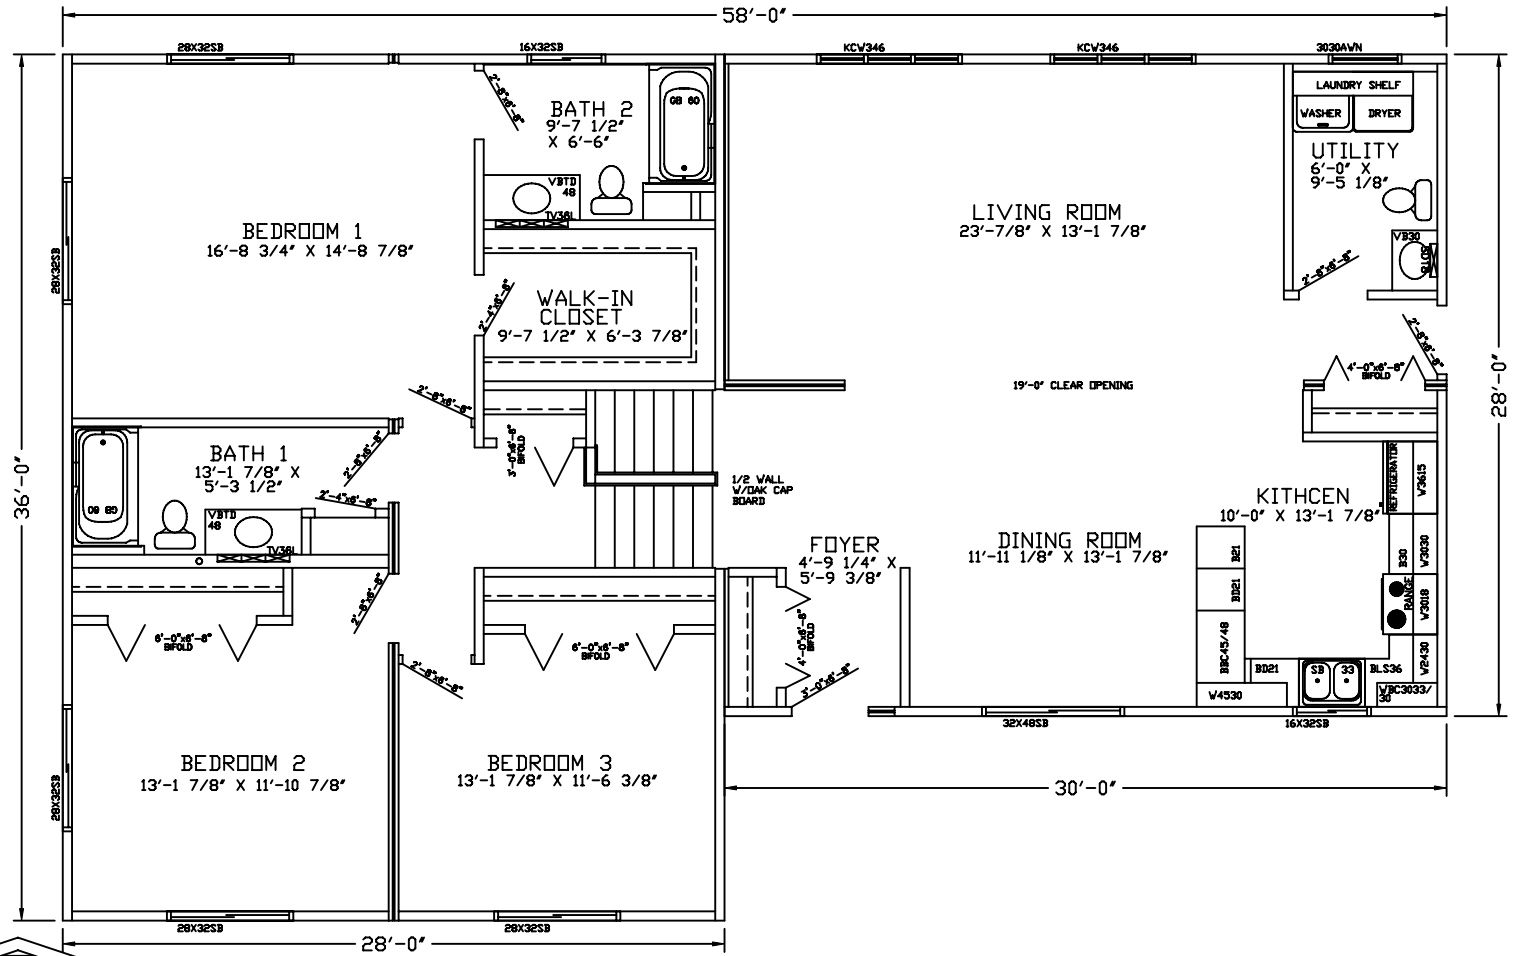

MODEL	INFINITY
PLAN	36'(30')x28'-0" 2128 SQFT

FLOOR PLAN
SCALE 1/8"=1'

DATE	1-19-2001
------	-----------

HOUSE NUMBER	IN-3 TRI LEVEL
--------------	----------------



PITTSVILLE HOMES INC
BOX C - HWY 80 SOUTH
PITTSVILLE, WISCONSIN 54466