


MODEL	INFINITY	1792 SQFT
PLAN	38'x36'x26' x 28'-0"	


FLOOR PLAN  
SCALE 1/8"=1'

DATE	1-19-2001
------	-----------

HOUSE NUMBER	IN-4 RANCH
--------------	------------

 


**PITTSVILLE HOMES INC**  
BOX C - HWY 80 SOUTH  
PITTSVILLE, WISCONSIN 54466

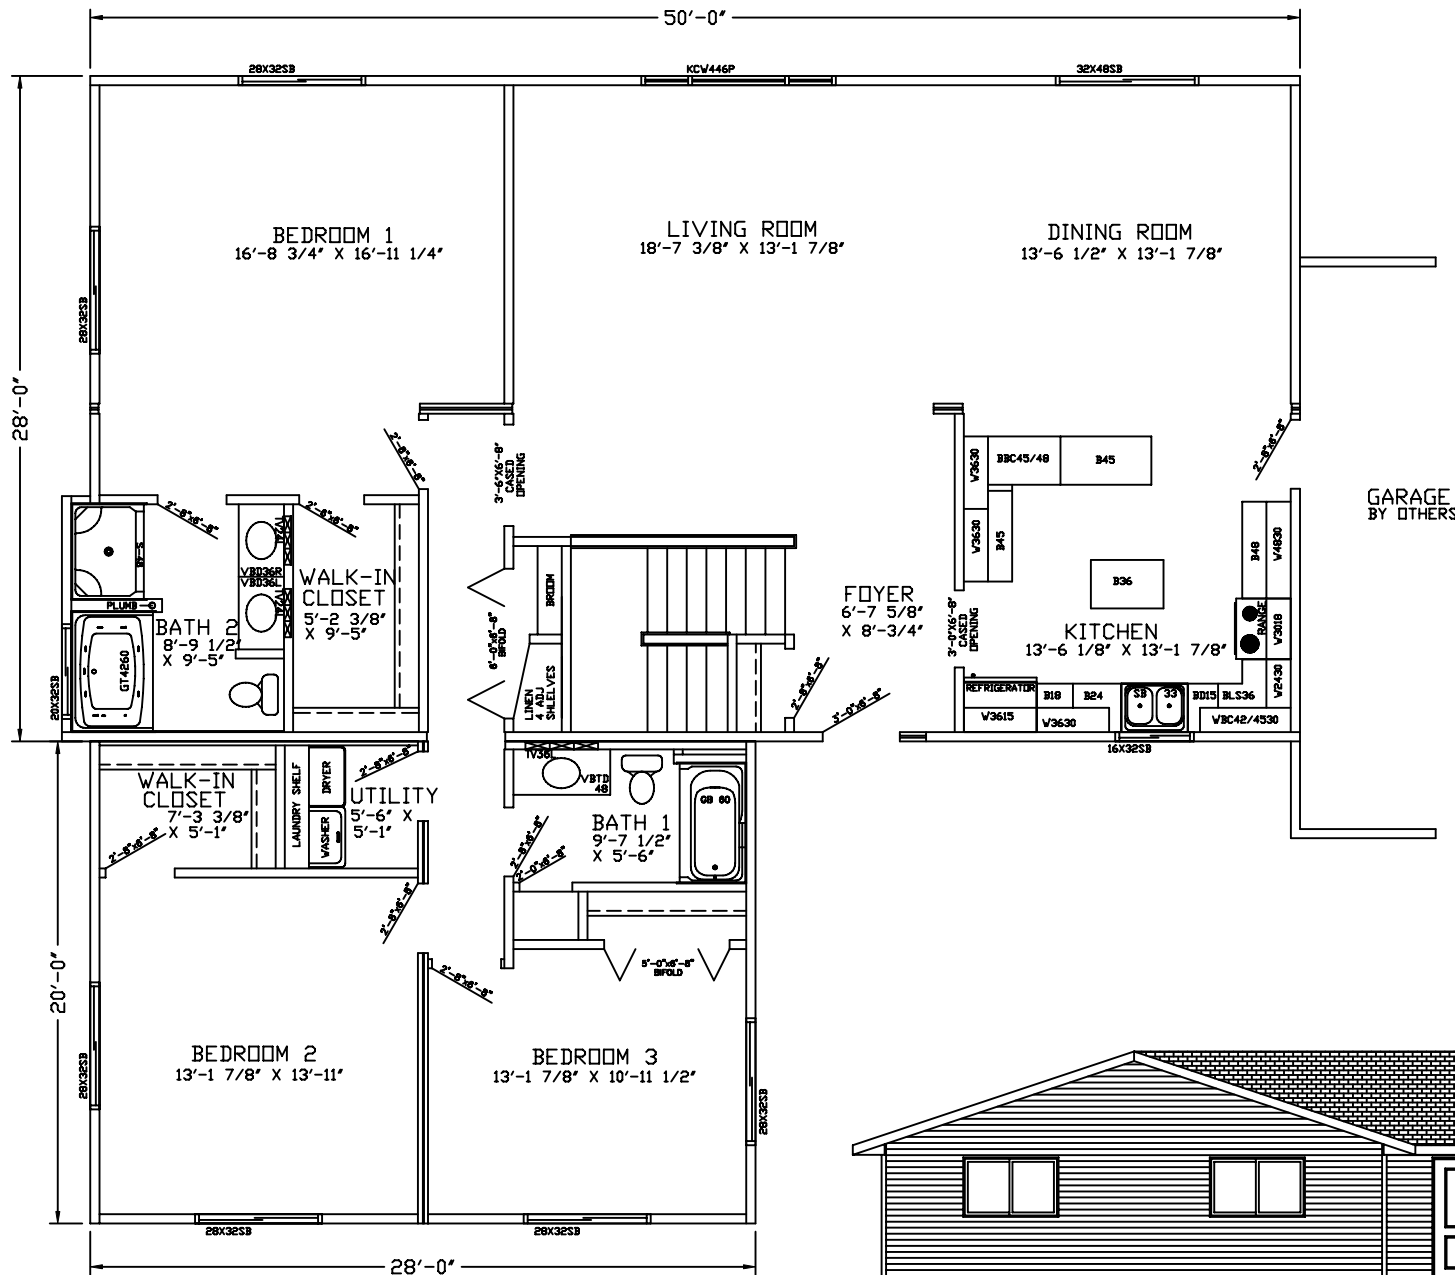

MODEL	INFINITY
PLAN	50'(20')x28'-0" 1960 SQFT

**FLOOR PLAN**  
SCALE 1/8"=1'

DATE	HOUSE NUMBER
1-19-2001	IN-5 RANCH

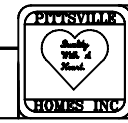

**PITTSVILLE HOMES INC**  
BOX C - HWY 80 SOUTH  
PITTSVILLE, WISCONSIN 54466