


MODEL	DUPLEX I
PLAN	669.5 SF PER UNIT



FLOOR PLAN & ELEVATION  
SCALE 1/8"=1'

DATE : 1-30-02


HOUSE NUMBER : 2002-000

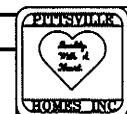

PITTSVILLE HOMES INC  
BOX C - HWY 90 SOUTH  
PITTSVILLE, WISCONSIN 54466

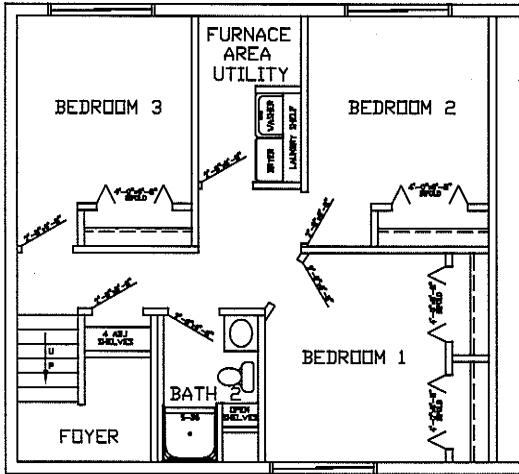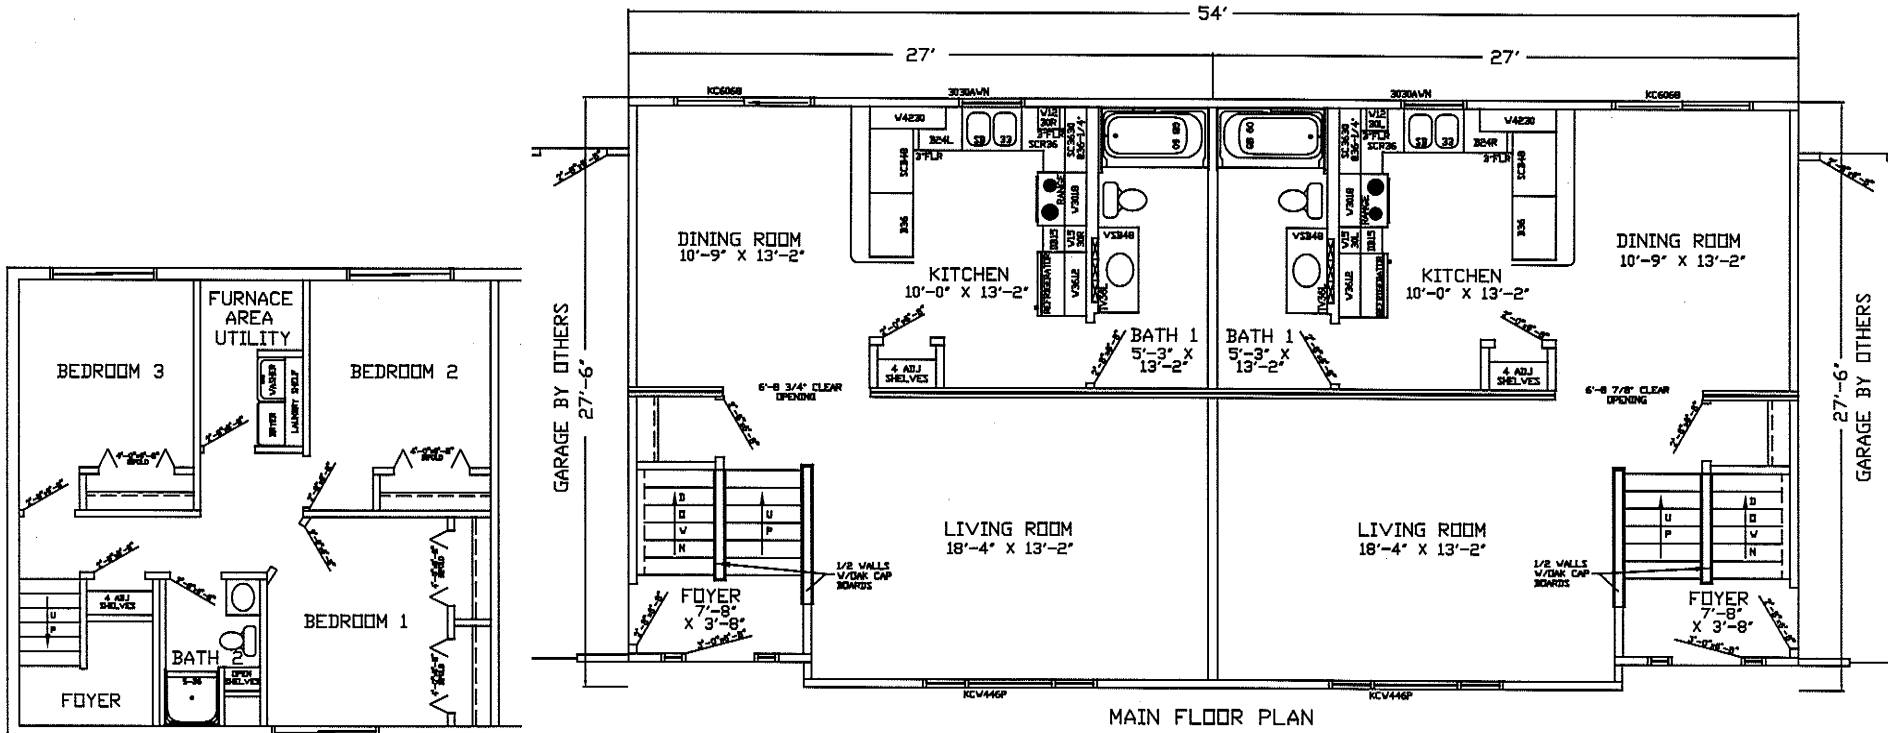

POSSIBLE LOWER LEVEL LAYOUT

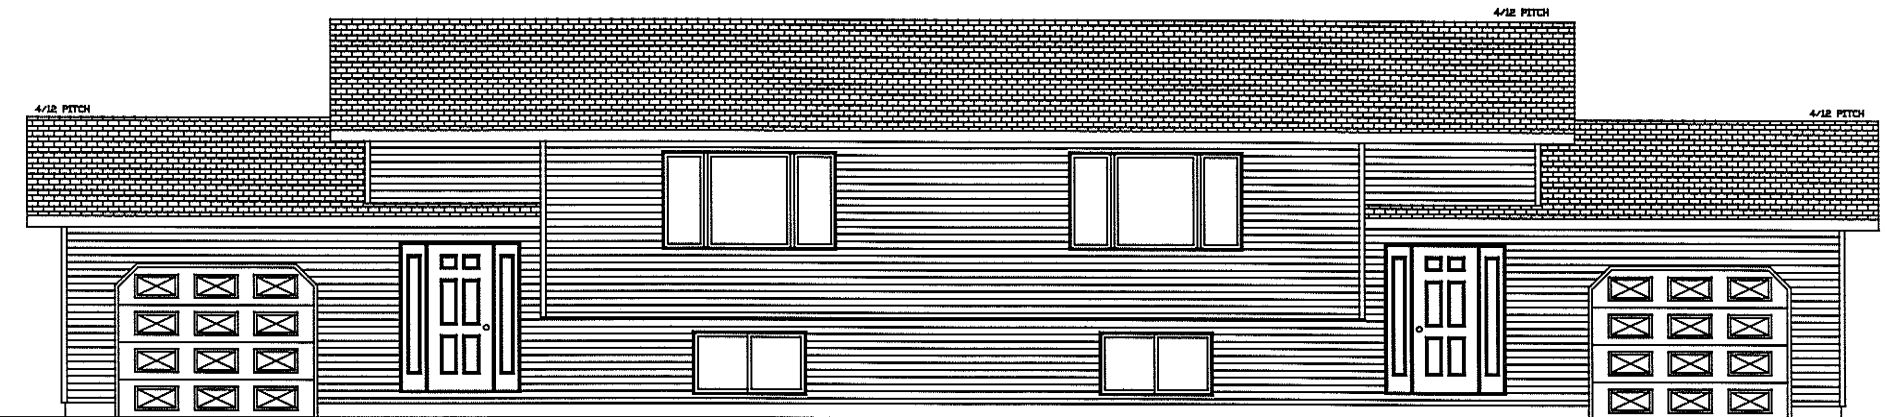

FRONT ELEVATION



MODEL	DUPLEX II
PLAN	742.5 SF PER UNIT

FLOOR PLAN & ELEVATION  
SCALE 1/8"=1'

DATE : 1-30-02

HOUSE NUMBER : 2002-000

**PITTSVILLE HOMES INC.**  
BOX C - HWY 80 SOUTH  
PITTSVILLE, WISCONSIN 54466

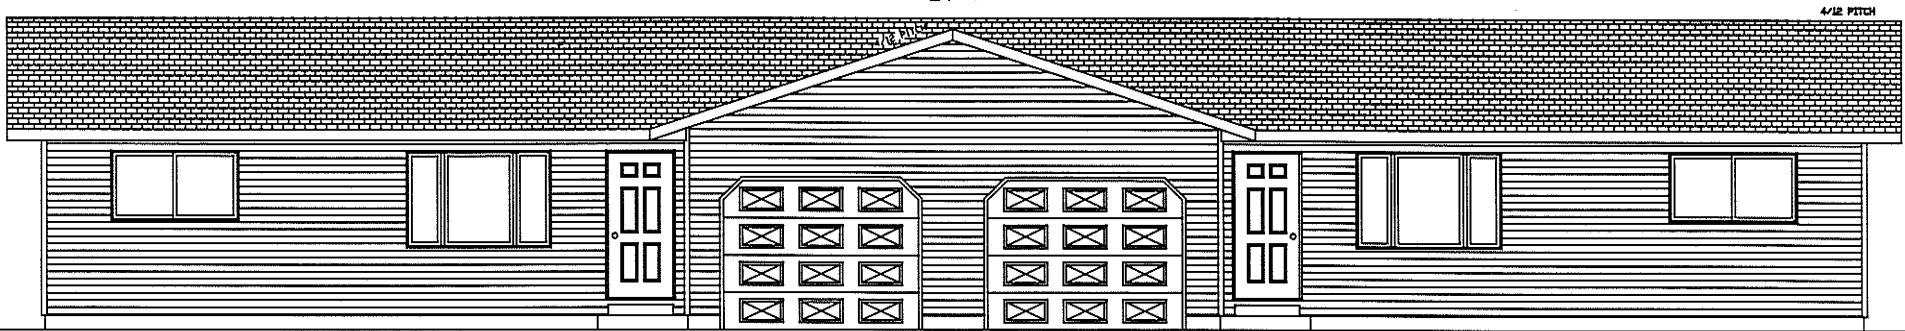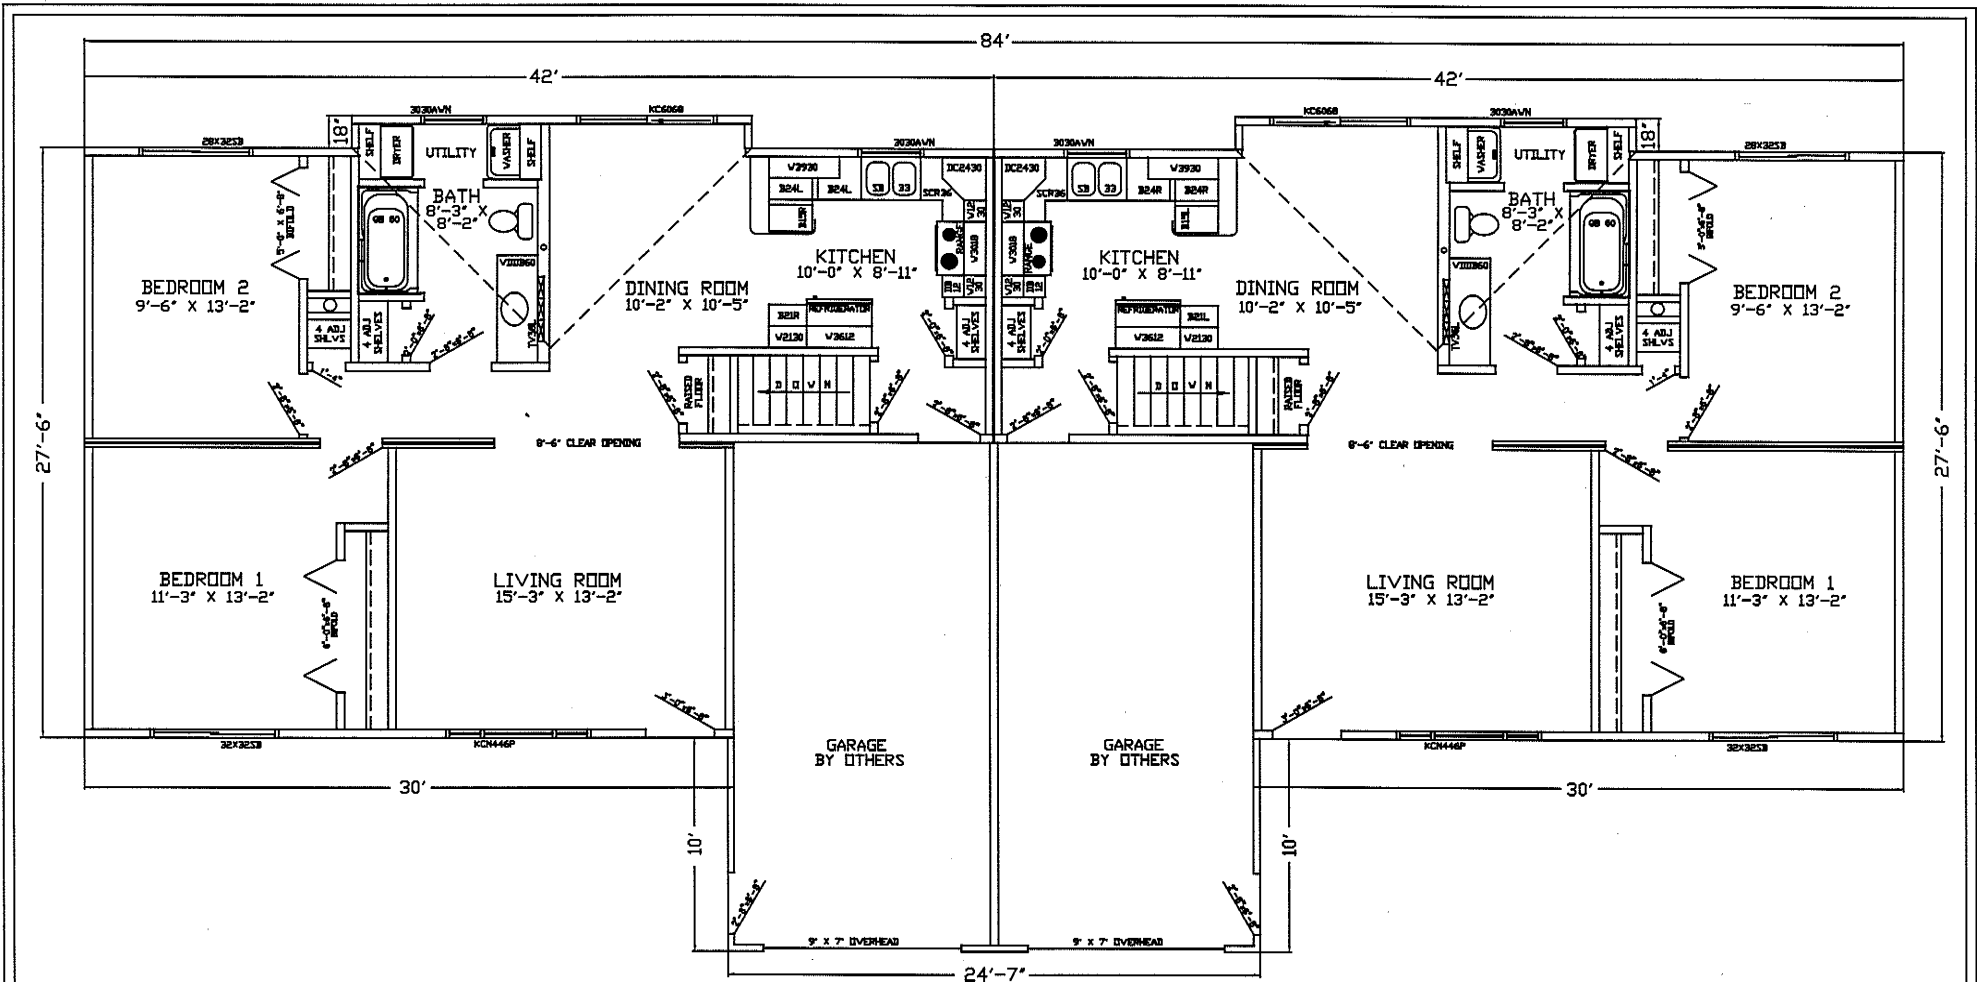


FRONT ELEVATION

MODEL	DUPLEX III
PLAN	990 SF PER UNIT



FLOOR PLAN  
& ELEVATION  
SCALE 1/8"=1'

DATE :  
1-29-02

HOUSE NUMBER :  
2002-000

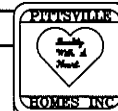

**PITTSVILLE  
HOMES INC**  
303 C - HWY 60 SOUTH  
PITTSVILLE, WISCONSIN 54466

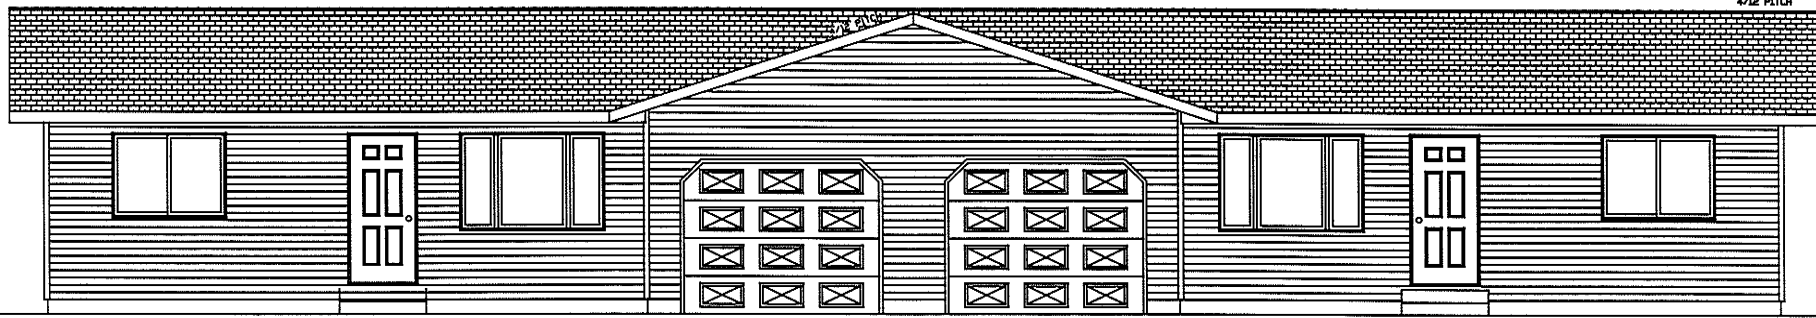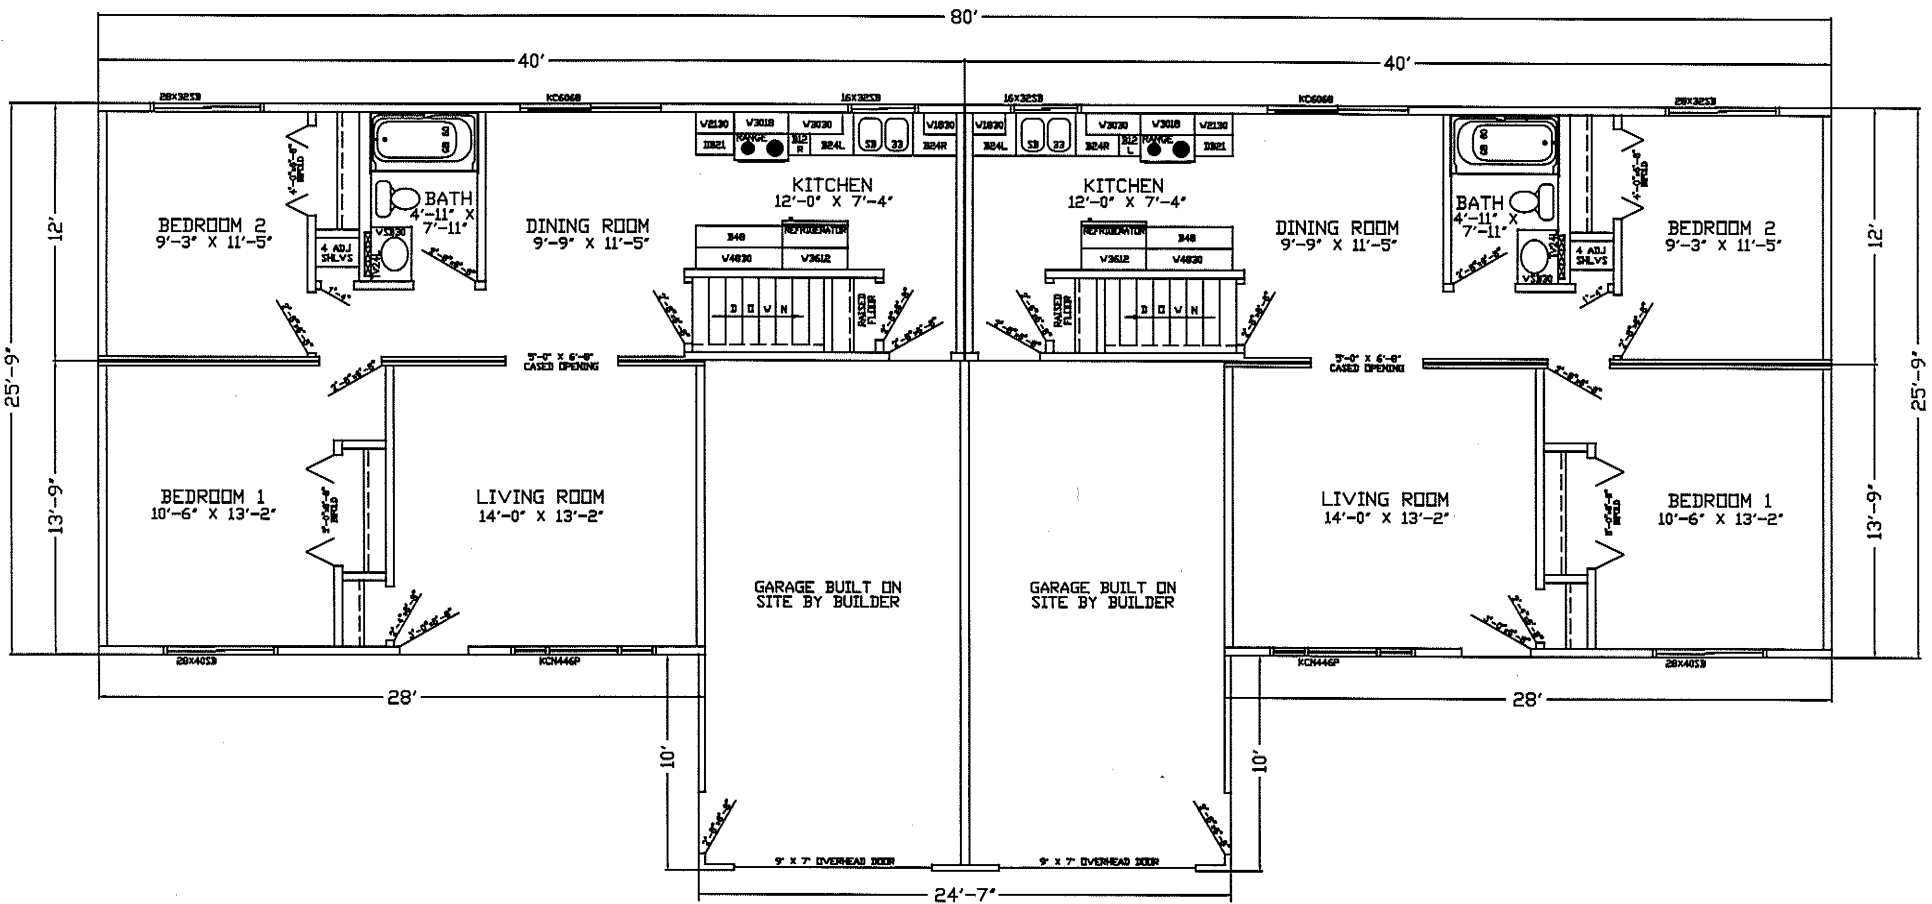


FRONT ELEVATION

MODEL	DUPLEX IV
PLAN	865 SF PER UNIT

FLOOR PLAN  
& ELEVATION  
SCALE 1/8"=1'



DATE :  
1-29-02

HOUSE NUMBER :  
2002-000

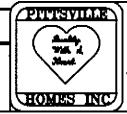

**PITTSVILLE**  
**HOMES INC**  
BOX C - HWY 80 SOUTH  
PITTSVILLE, WISCONSIN 54466



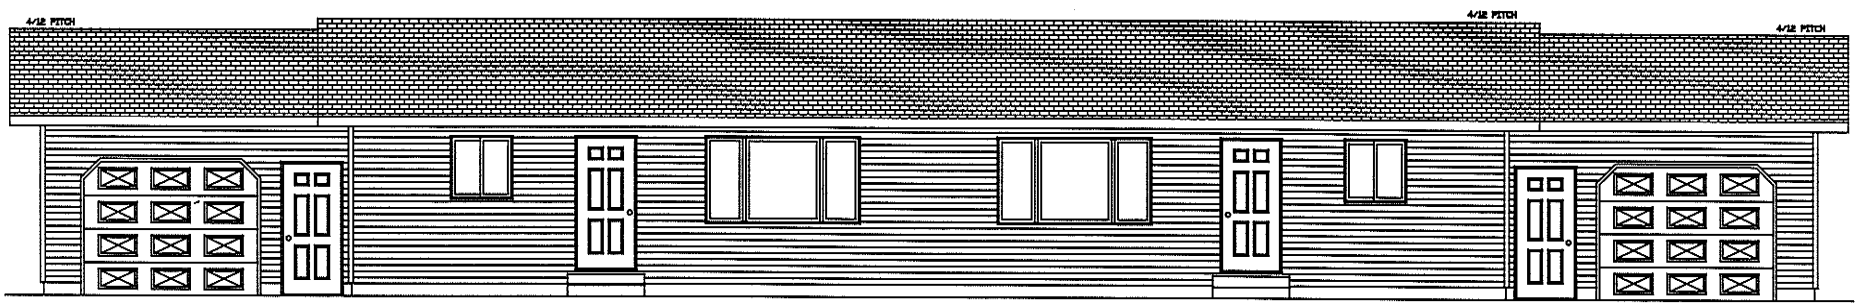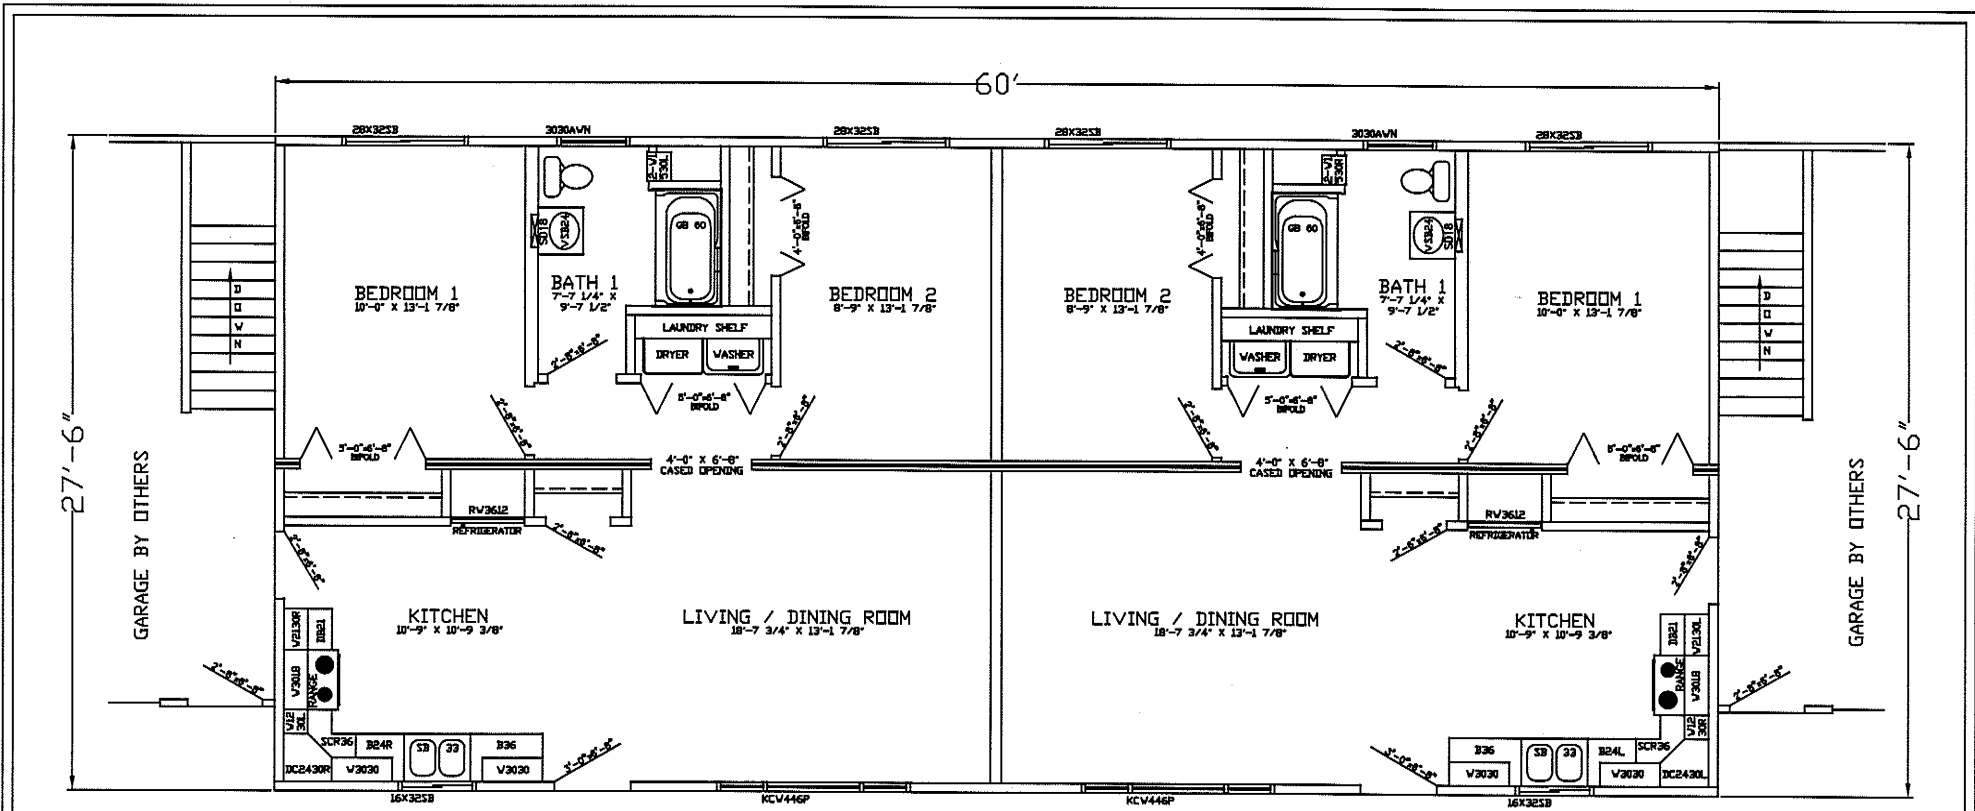

FRONT ELEVATION

MODEL	DUPLIX VI
PLAN	825 SF EACH UNIT

**FLOOR PLAN  
& ELEVATION**  
SCALE 1/8"=1'

DATE :  
3-12-02

HOUSE NUMBER :  
2002-000



**PITTSVILLE  
HOMES INC**  
BOX C - HWY 80 SOUTH  
PITTSVILLE, WISCONSIN 54466