




COVERED PORCH & RAILS BY OTHERS.

**FLOOR PLAN  
& ELEVATION**  
SCALE 1/8"=1'

MODEL	SOUVENIR 2 STORY I
PLAN	38'(34')X24' 1728SF

DATE :  
4-23-03

HOUSE NUMBER :  
X

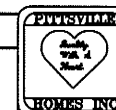

**PITTSVILLE  
HOMES INC**  
BOX C - HWY 90 SOUTH  
PITTSVILLE, WISCONSIN 54466





OPTIONAL GRILLES


NOTE: COLONIAL PORCH OPTIONAL.

MODEL	SOUVENIR 2 STORY II	
PLAN	46' X 24'	2208 SF



FLOOR PLAN  
& ELEVATION  
SCALE 1/8"=1'

DATE :  
4-23-03

HOUSE NUMBER :  
X

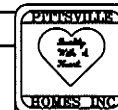

**PITTSVILLE  
HOMES INC**  
BOX C - HWY 80 SOUTH  
PITTSVILLE, WISCONSIN 54466

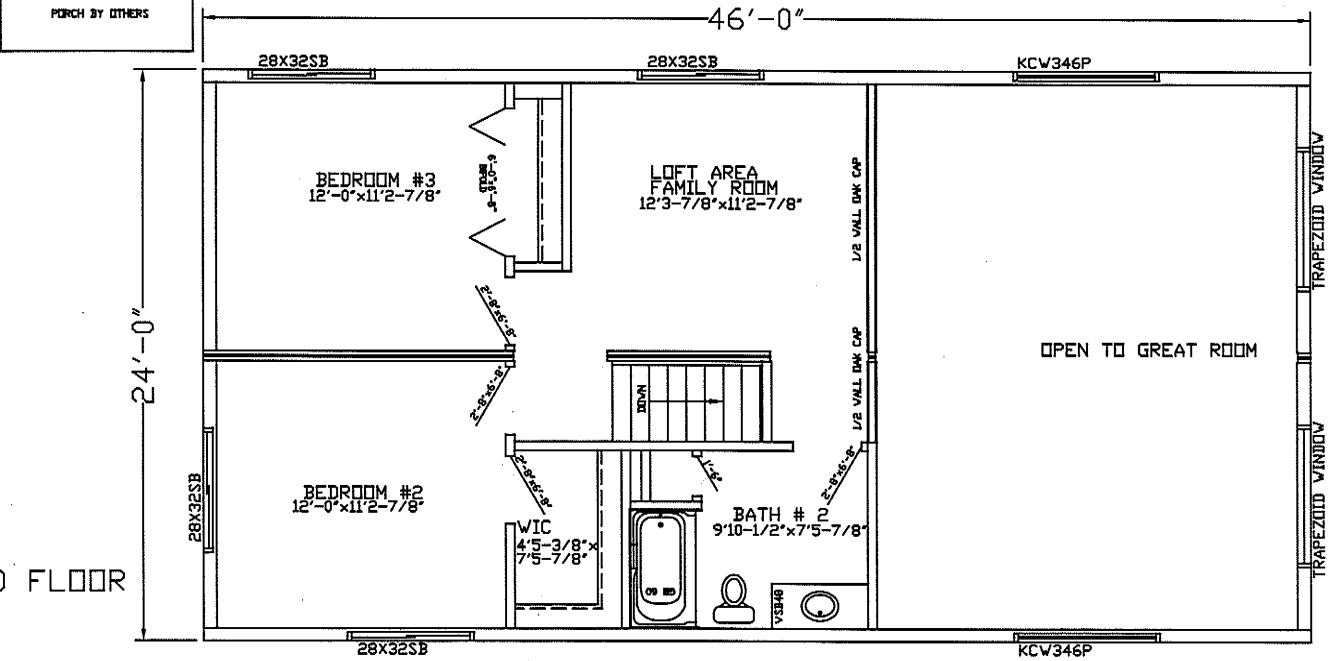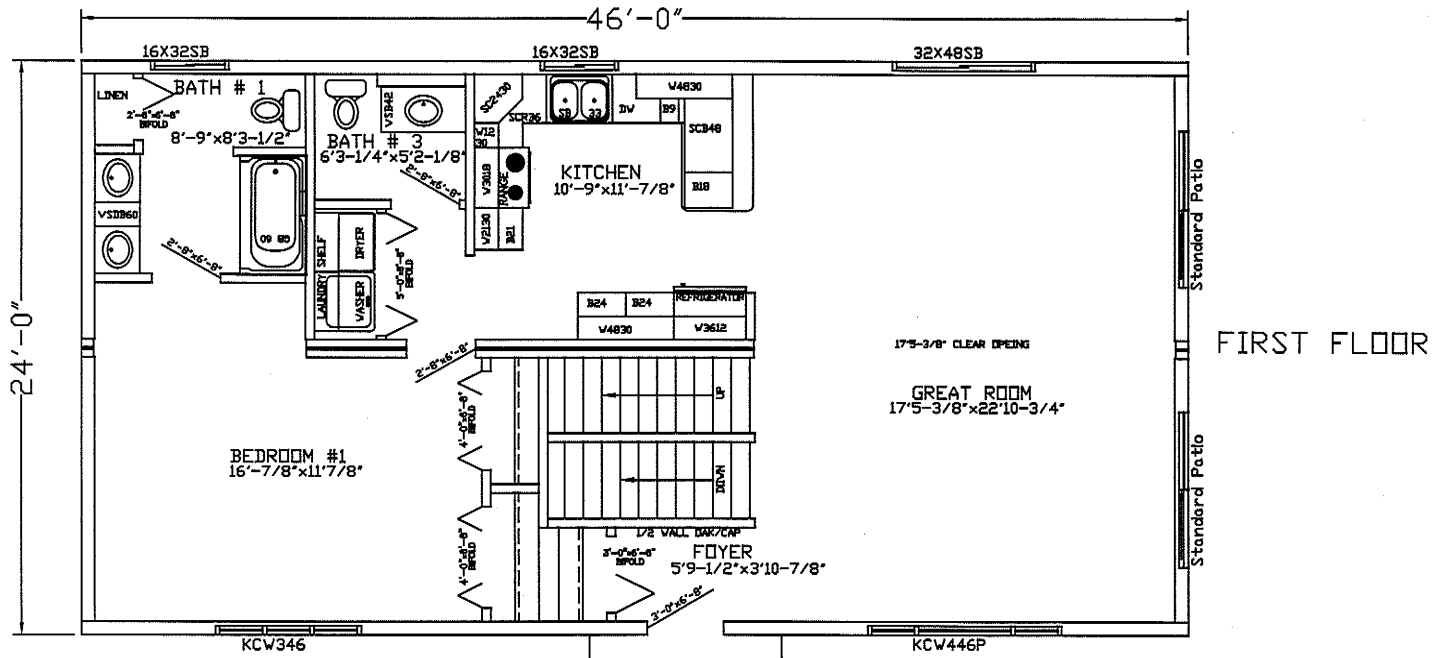


MODEL	SOUVENIR 2 STORY II
PLAN	46' X 24' 2208 SF


**FLOOR PLAN & ELEVATION**  
SCALE 1/8"=1'

DATE : 4-23-03

HOUSE NUMBER : X

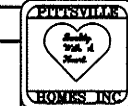

**PITTSVILLE HOMES INC**  
BOX C - HWY 80 SOUTH  
PITTSVILLE, WISCONSIN 54466

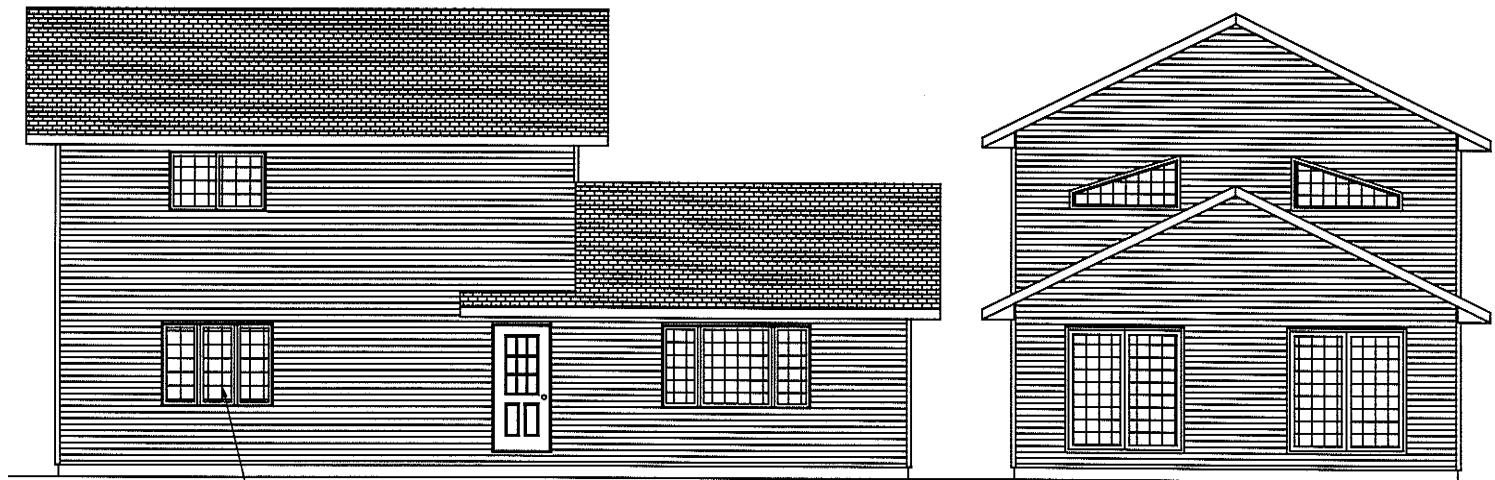


OPTIONAL GRILLES

MODEL	SOUVENIR 2 STORY III
PLAN	46' X 24' 2208 SF

**FLOOR PLAN  
& ELEVATION**  
SCALE 1/8"=1'

DATE :  
4-23-03

HOUSE NUMBER :  
X

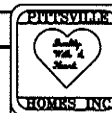

**PITTSVILLE  
HOMES INC**  
BOX C - HWY 80 SOUTH  
PITTSVILLE, WISCONSIN 54466






MODEL	SOUVENIR 2 STORY IV	
PLAN	34' X 24'	1632 SF



FLOOR PLAN  
& ELEVATION  
SCALE 1/8"=1'

DATE :  
4-23-03

HOUSE NUMBER :  
X

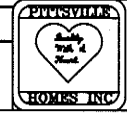

**PITTSVILLE**  
**HOMES INC**  
BOX C - HWY 80 SOUTH  
PITTSVILLE, WISCONSIN 54466

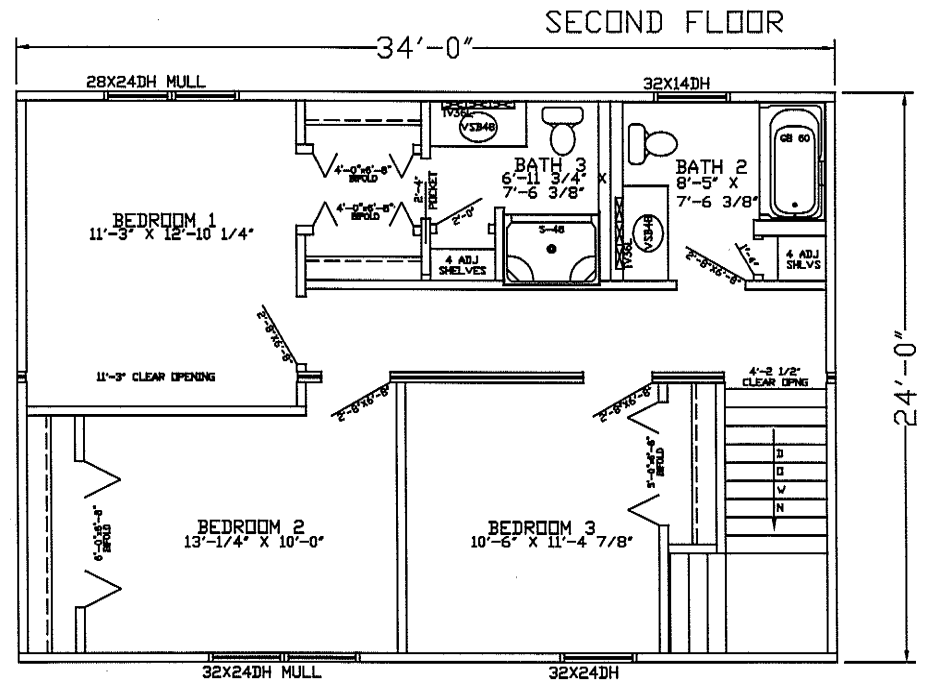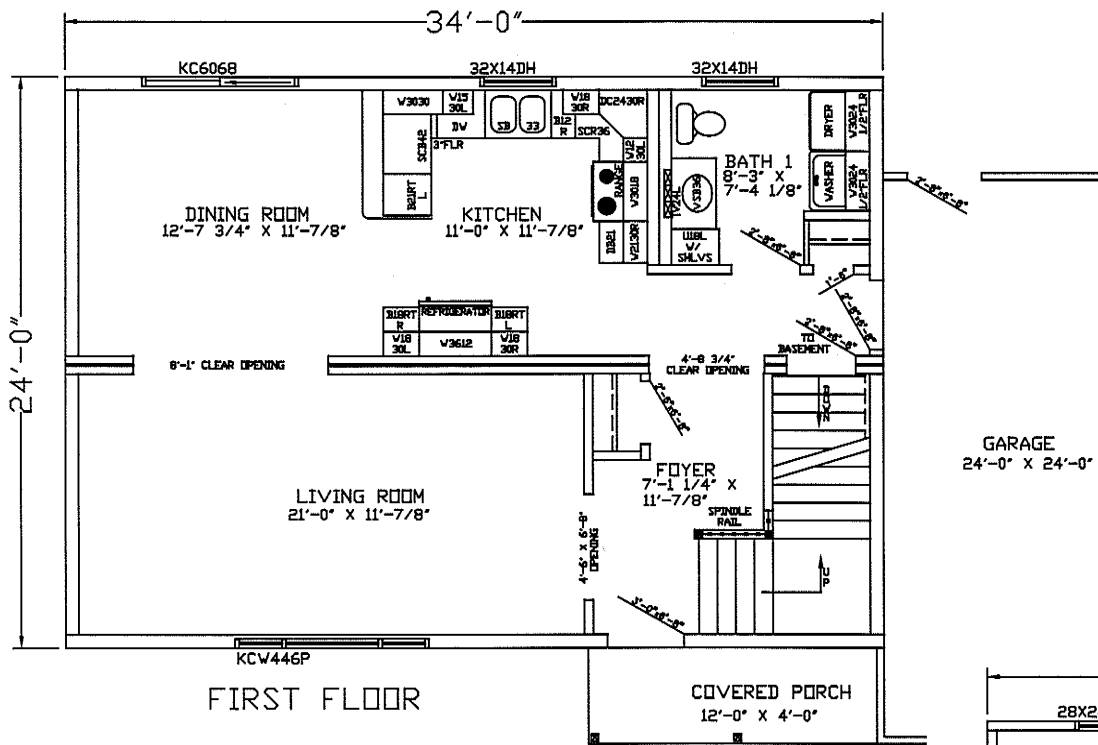

MODEL	SOUVENIR 2 STORY IV	
PLAN	34' X 24'	1632 SF

**FLOOR PLAN & ELEVATION**  
SCALE 1/8"=1'

DATE : 4-23-03

HOUSE NUMBER : X

**PITTSVILLE HOMES INC**  

 BOX C - HWY 90 SOUTH  
 PITTSVILLE, WISCONSIN 54466