


MODEL	ARISTOKRAT II
PLAN	48'-0" x 28'-0" 1344 SQFT



FLOOR PLAN
SCALE 1/8"=1'

DATE	1-18-2001
------	-----------

HOUSE NUMBER	ARII-1
--------------	--------

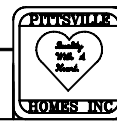

PITTSVILLE HOMES INC
BOX C - HWY 80 SOUTH
PITTSVILLE, WISCONSIN 54466

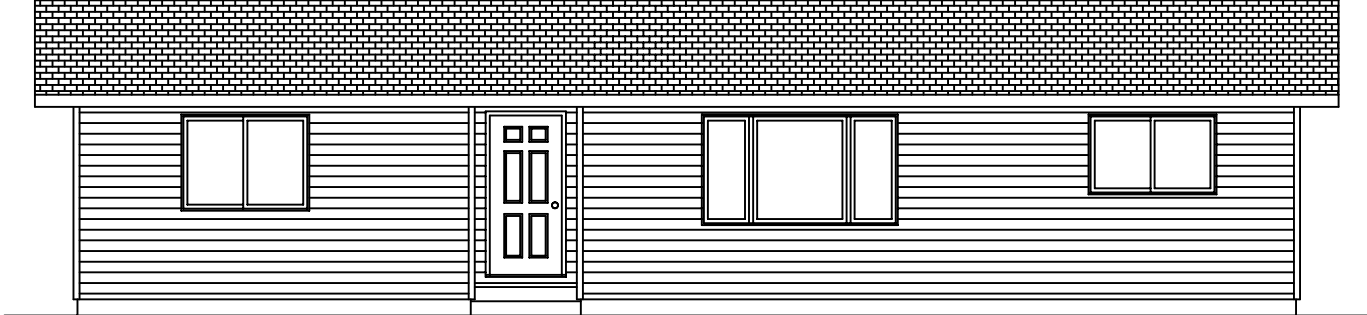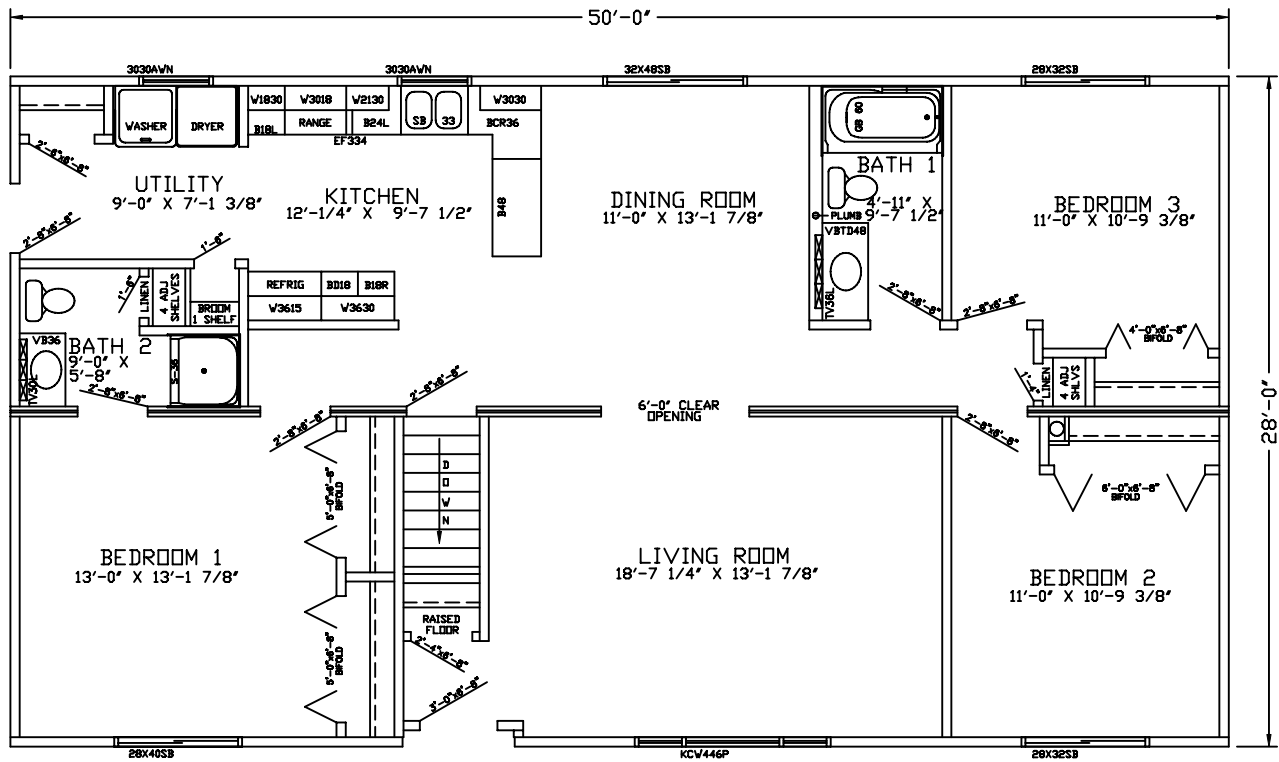

MODEL	ARISTOKRAT II
PLAN	50'-0" x 28'-0" 1400 SQFT



FLOOR PLAN
SCALE 1/8"=1'

DATE	1-18-2001
------	-----------

HOUSE NUMBER	ARII-2
--------------	--------



PITTSVILLE HOMES INC
 BDX C - HWY 80 SOUTH
 PITTSVILLE, WISCONSIN 54466

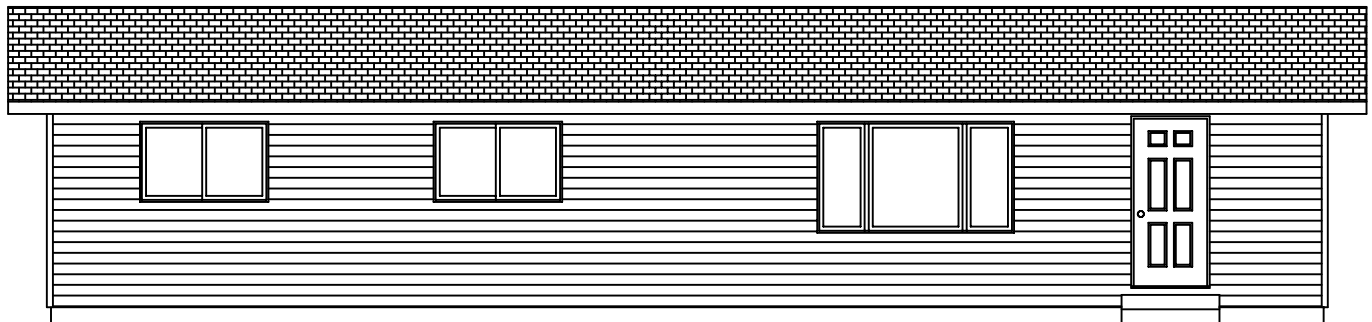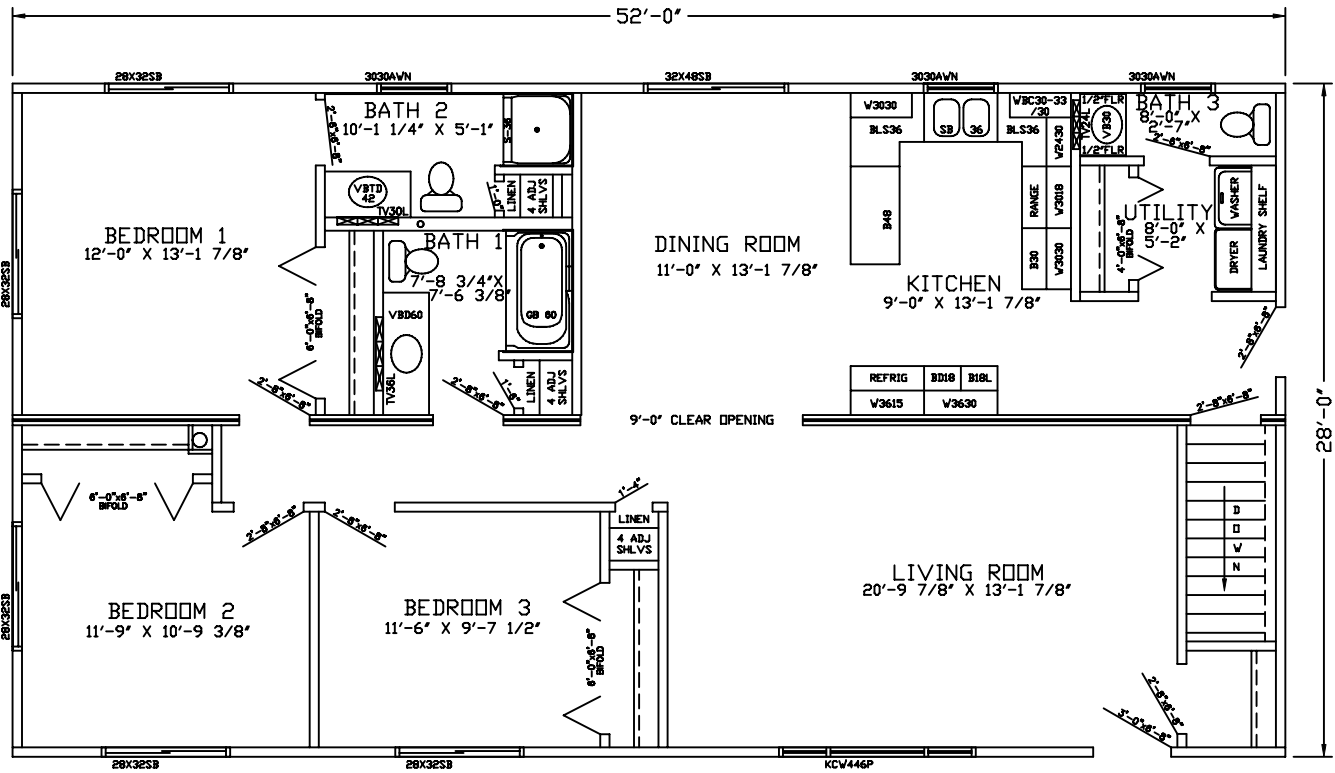


MODEL	ARISTOKRAT II
PLAN	52'-0" x 28'-0" 1456 SQFT



FLOOR PLAN
SCALE 1/8"=1'

DATE	1-18-2001
------	-----------

HOUSE NUMBER	ARI-3
--------------	-------

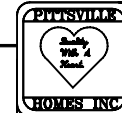

PITTSVILLE HOMES INC
BOX C - HWY 80 SOUTH
PITTSVILLE, WISCONSIN 54466

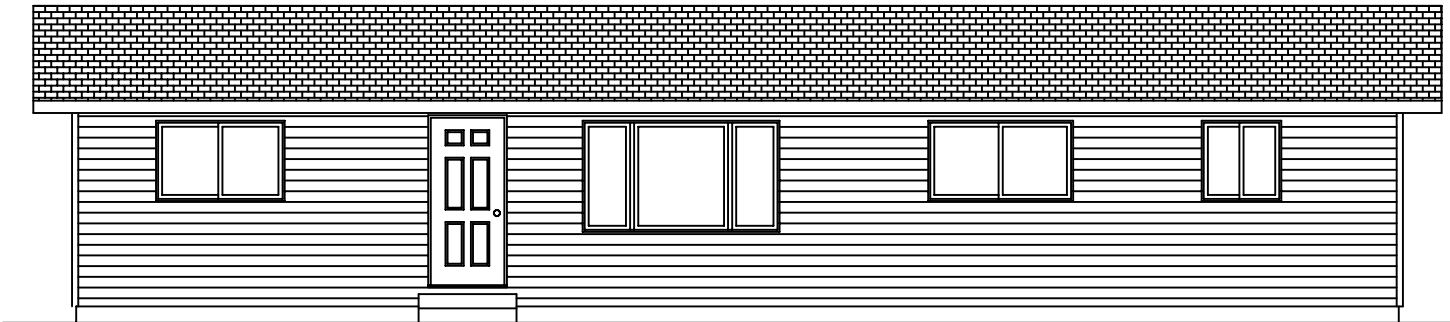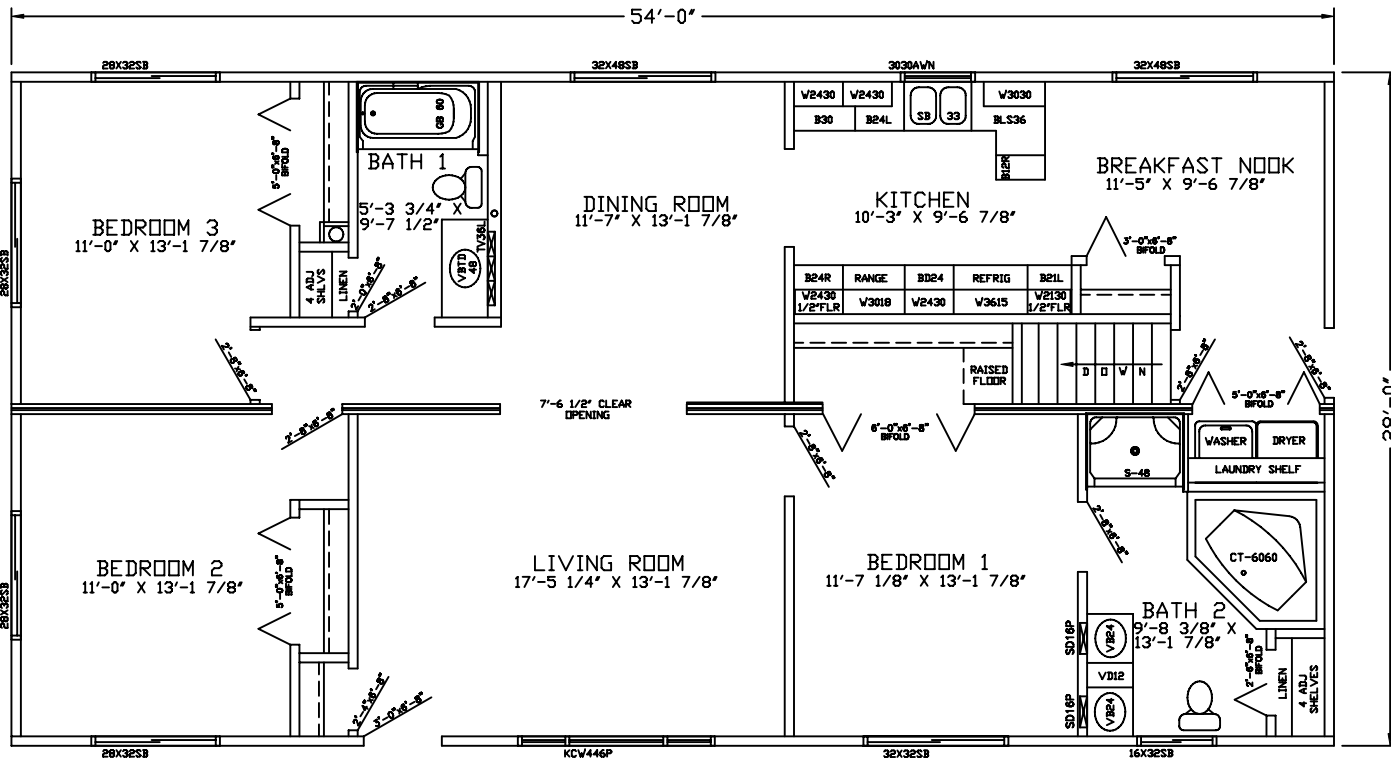


MODEL	ARISTOKRAT II
PLAN	54'-0" x 28'-0" 1512 SQFT

FLOOR PLAN
SCALE 1/8"=1'

DATE
1-18-2001

HOUSE NUMBER
ARII-6

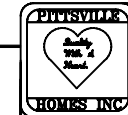

PITTSVILLE HOMES INC
BOX C - HWY 80 SOUTH
PITTSVILLE, WISCONSIN 54466