




MODEL	MAJESTIC
PLAN	48'-0" x 28'-0" 1344 SQFT

FLOOR PLAN
SCALE 1/8"=1'

DATE	HOUSE NUMBER
1-17-2001	MA-2

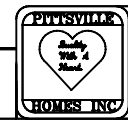

PITTSVILLE HOMES INC
BOX C - HWY 80 SOUTH
PITTSVILLE, WISCONSIN 54466

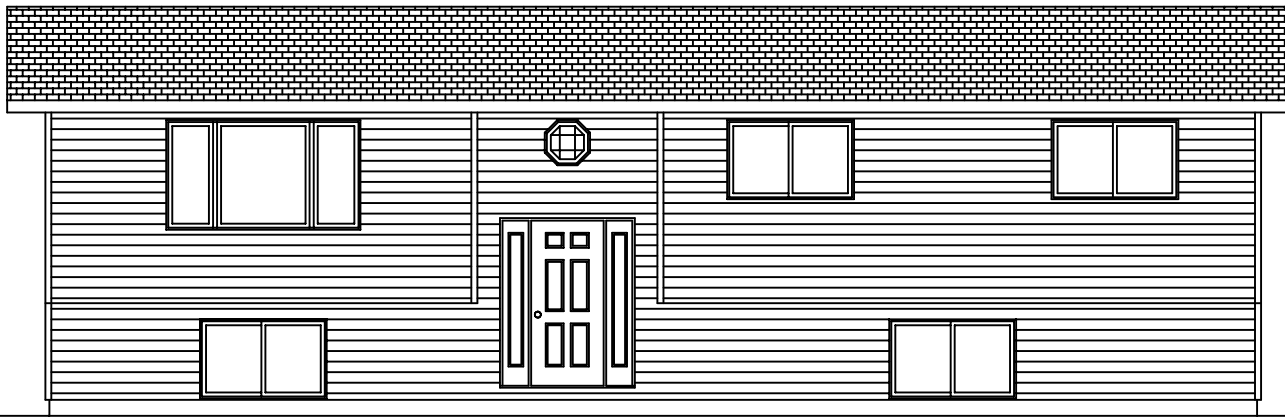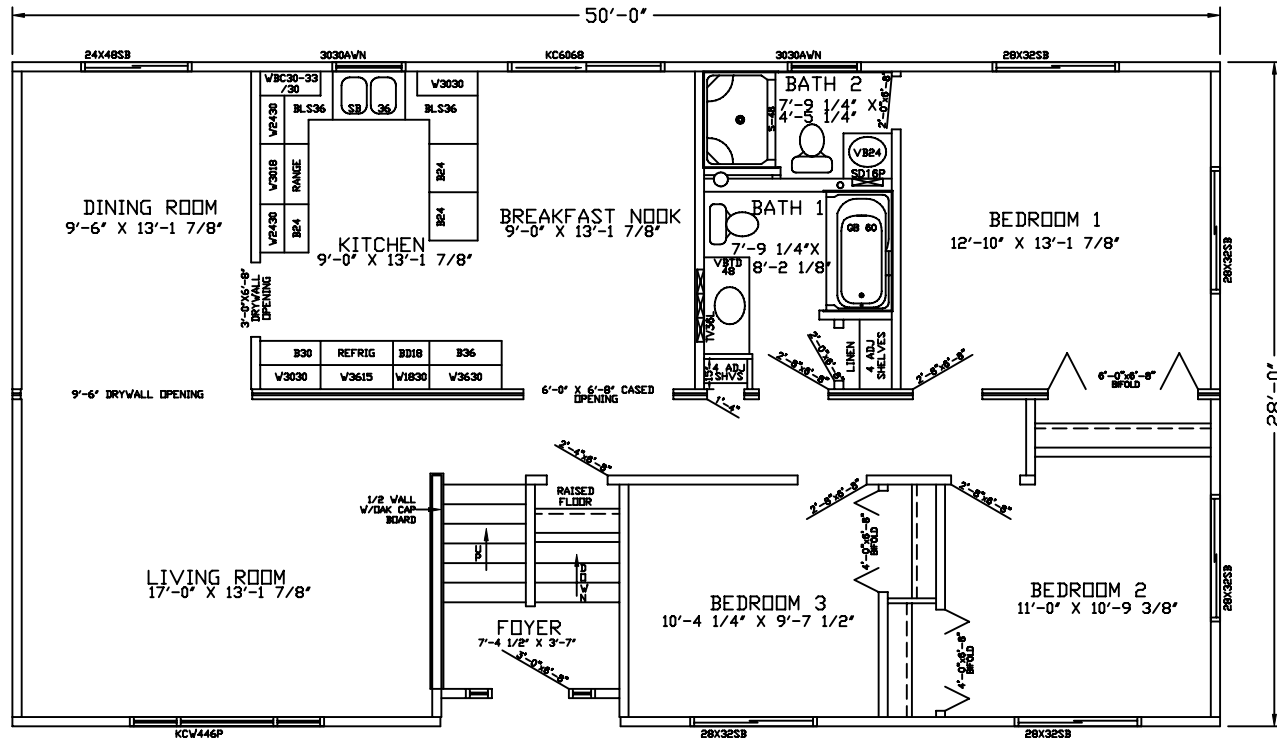


MODEL	MAJESTIC
PLAN	50'-0" x 28'-0" 1400 SQFT


FLOOR PLAN
SCALE 1/8"=1'

DATE	1-18-2001
------	-----------

HOUSE NUMBER	MA-3
--------------	------

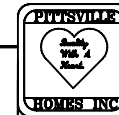

PITTSVILLE HOMES INC
BOX C - HWY 80 SOUTH
PITTSVILLE, WISCONSIN 54466

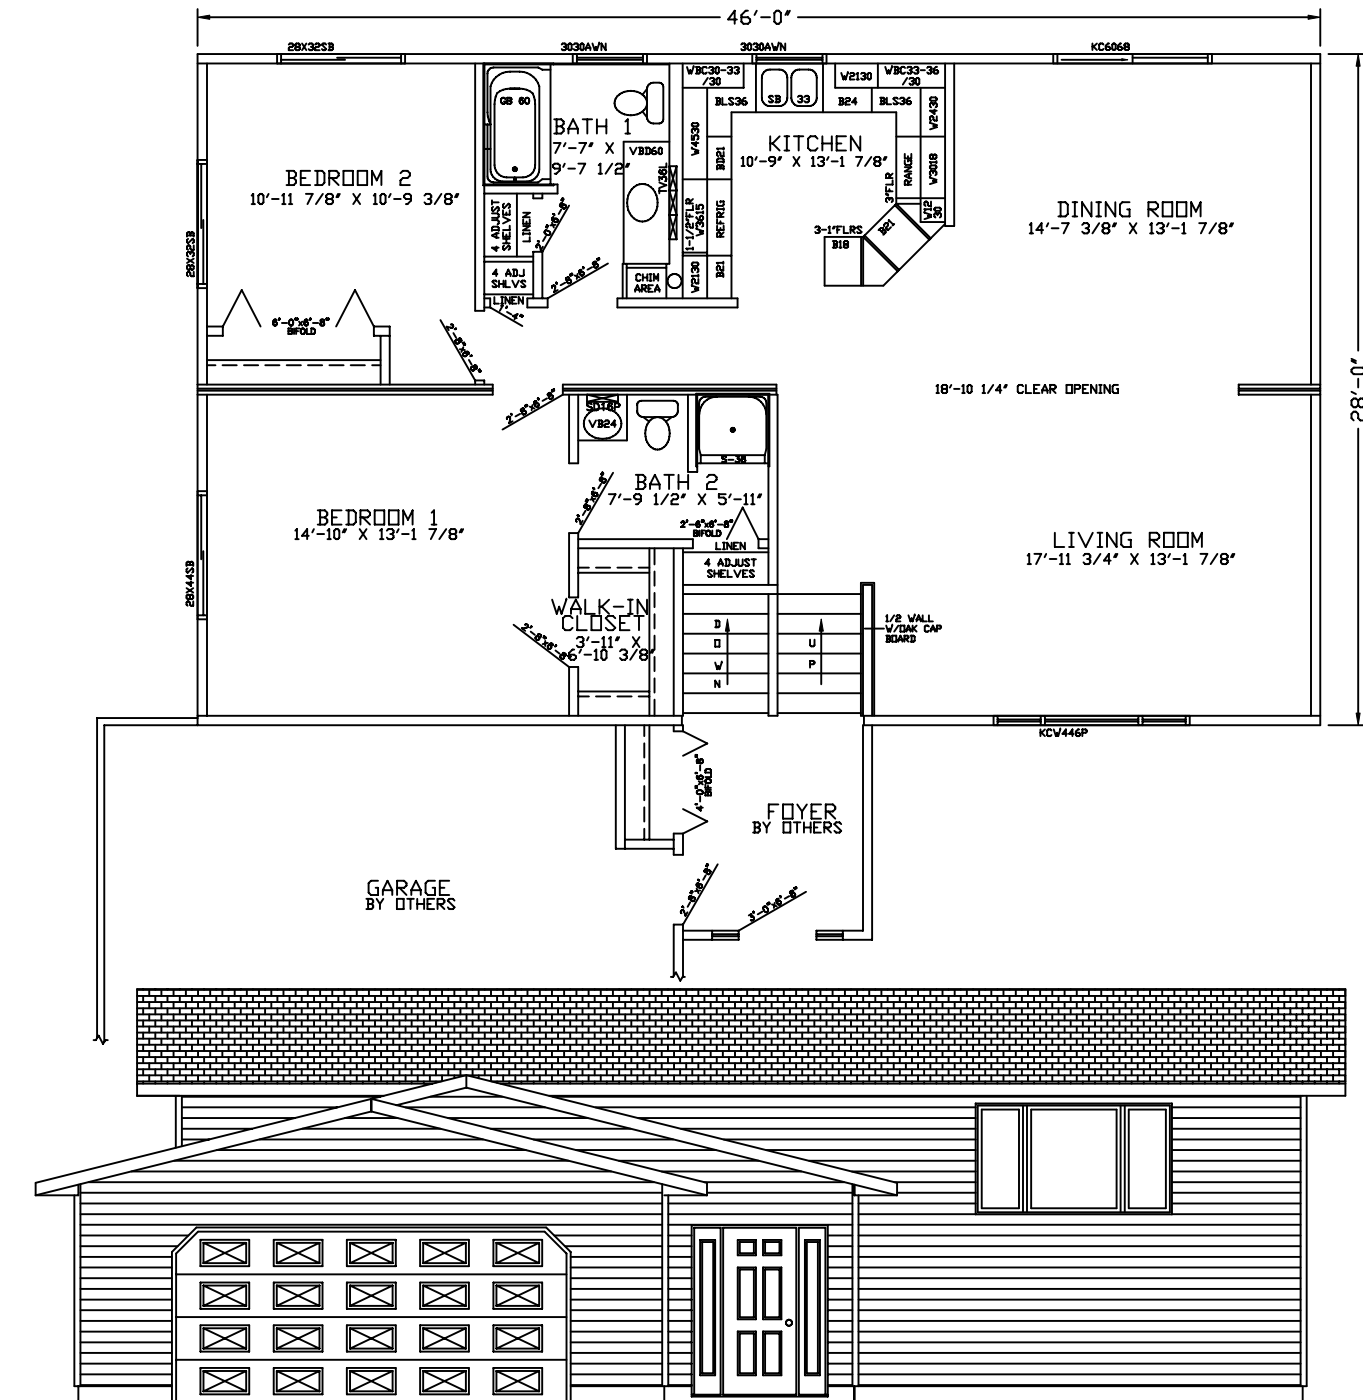


MODEL	MAJESTIC
PLAN	46'-0" x 28'-0" 1288 SQFT


FLOOR PLAN
 SCALE 1/8"=1'

DATE
 1-18-2001

HOUSE NUMBER
 MA-4

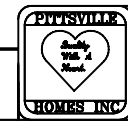

PITTSVILLE HOMES INC
 BOX C - HWY 80 SOUTH
 PITTSVILLE, WISCONSIN 54466

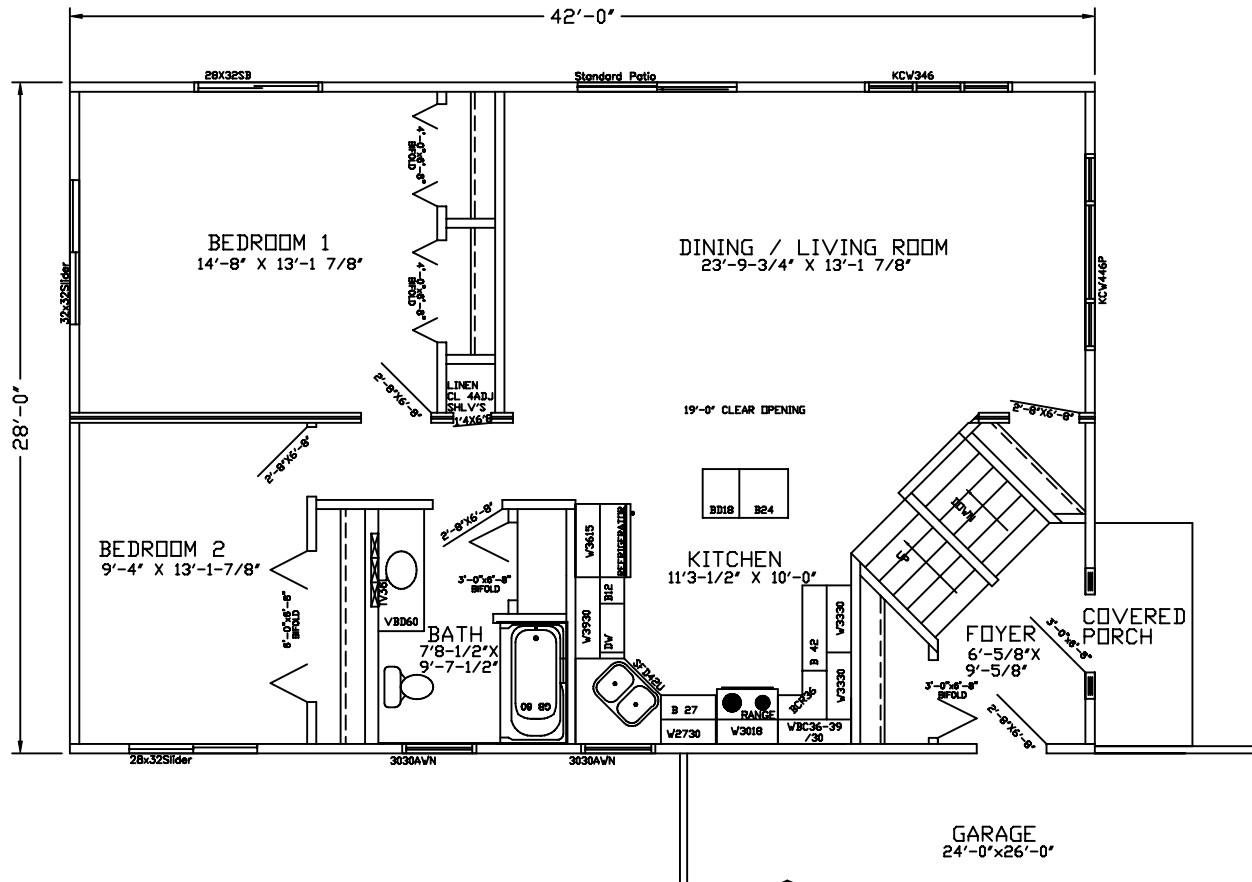

MODEL	MAJESTIC
PLAN	42'-0" x 28'-0" 1176 SQFT

FLOOR PLAN
SCALE 1/8"=1'

DATE
1-18-2001

HOUSE NUMBER
MA-5



PITTSVILLE HOMES INC
BOX C - HWY 80 SOUTH
PITTSVILLE, WISCONSIN 54466