


MODEL	PITTSVILLE
PLAN	44'-0" x 26'-0" 1144 SQFT


FLOOR PLAN
SCALE 1/8"=1'

DATE	1-18-2001
------	-----------

HOUSE NUMBER	PI-1
--------------	------

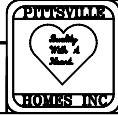

PITTSVILLE HOMES INC
BOX C - HWY 80 SOUTH
PITTSVILLE, WISCONSIN 54466

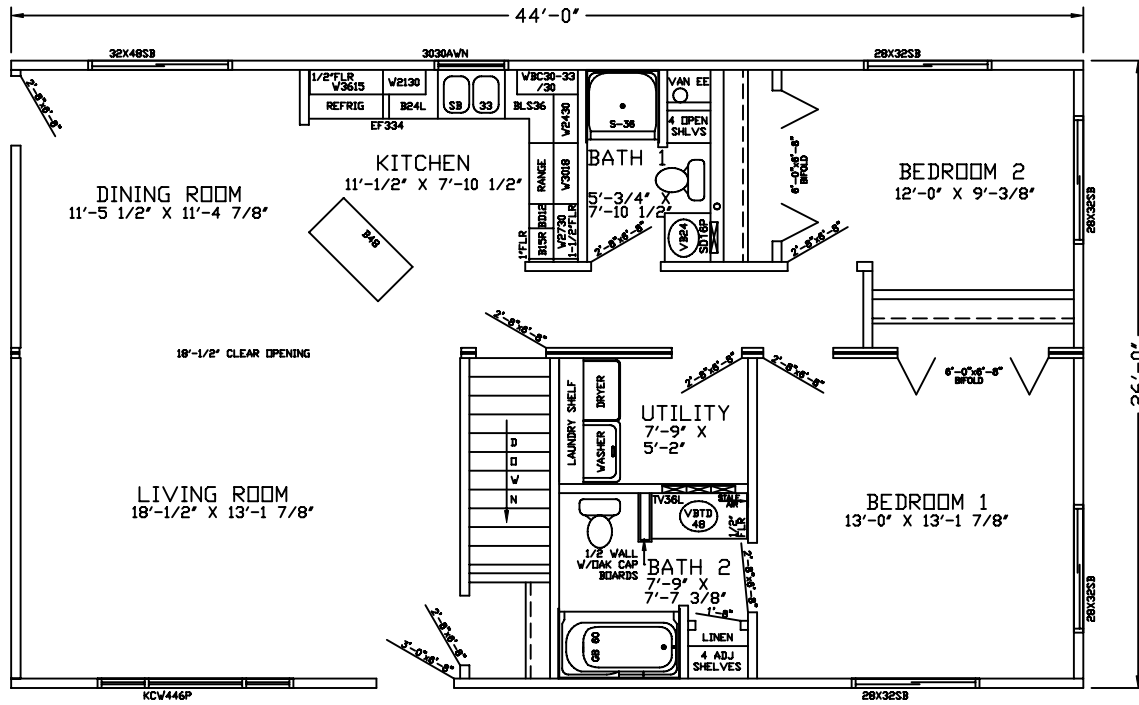


MODEL	PITTSVILLE
PLAN	44'-0" x 26'-0" 1144 SQFT



FLOOR PLAN
 SCALE 1/8"=1'

DATE
 1-18-2001

HOUSE NUMBER
 PI-2

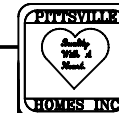

PITTSVILLE HOMES INC.
 BOX C - HWY 80 SOUTH
 PITTSVILLE, WISCONSIN 54466

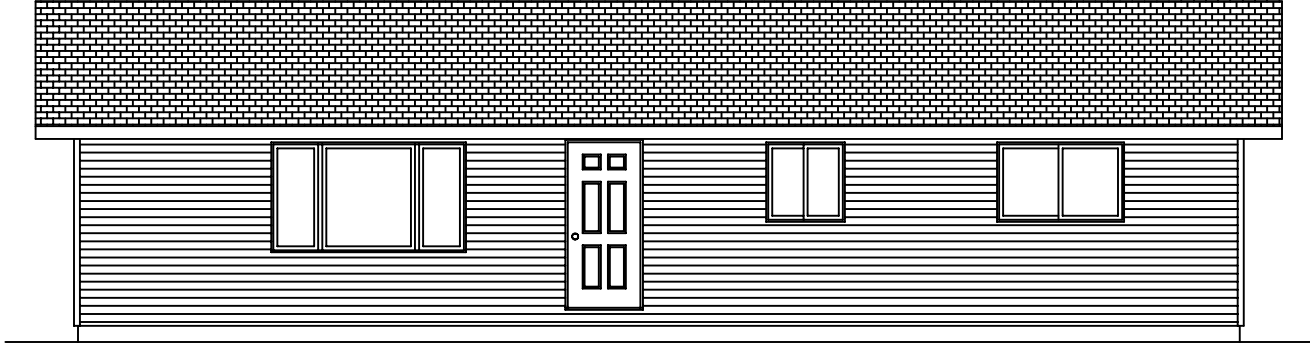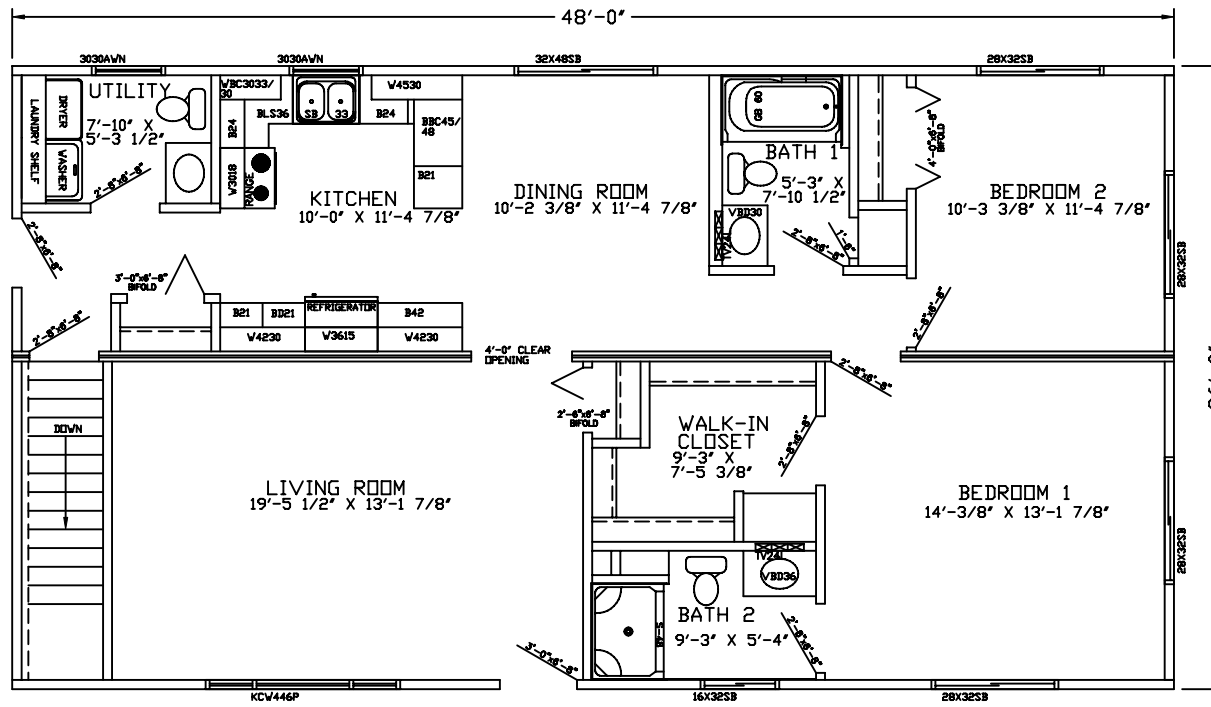


MODEL	PITTSVILLE
PLAN	48'-0" x 26'-0" 1248 SQFT



FLOOR PLAN
SCALE 1/8"=1'

DATE
1-18-2001

HOUSE NUMBER
PI-4

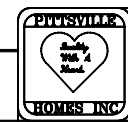

PITTSVILLE HOMES INC
BOX C - HWY 80 SOUTH
PITTSVILLE, WISCONSIN 54466

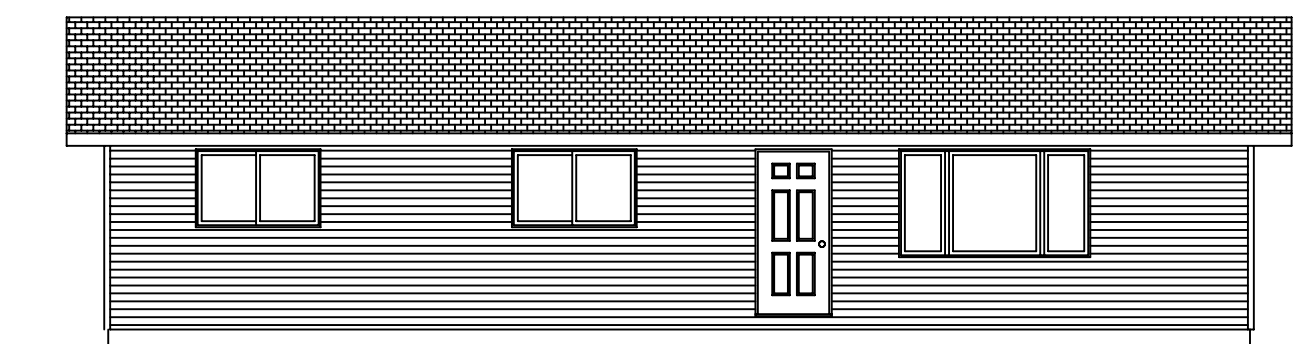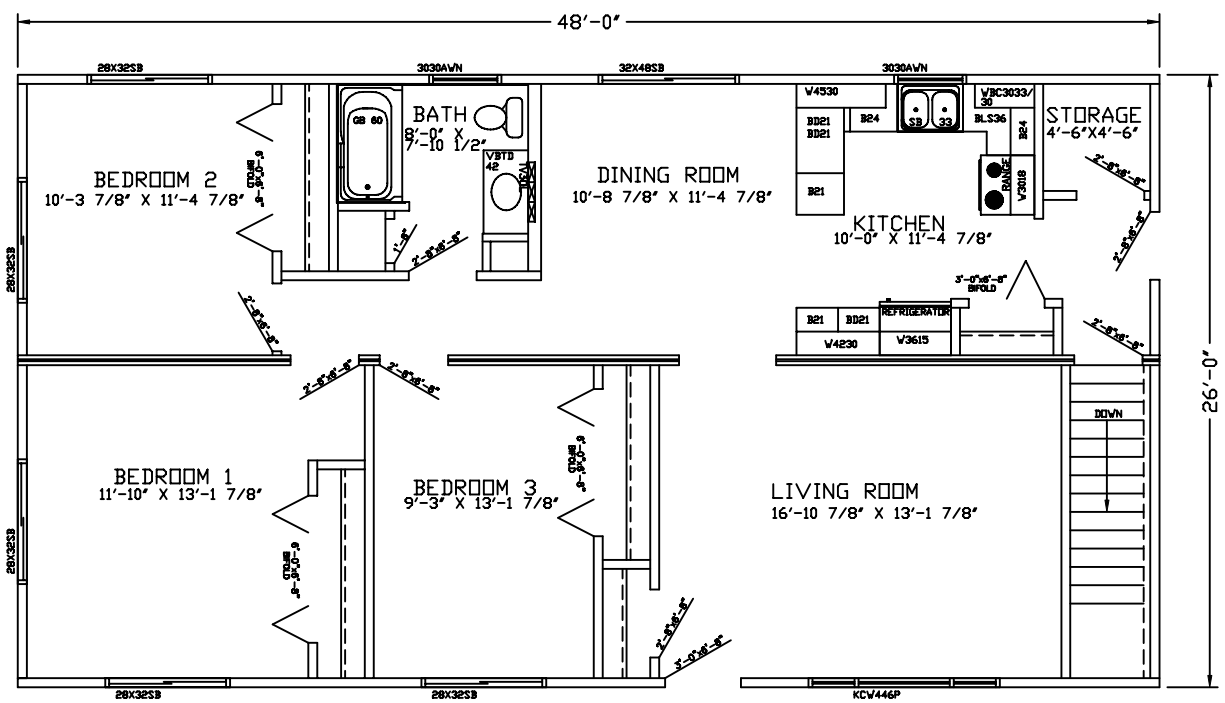


MODEL	PITTSVILLE
PLAN	48'-0" X 26'-0" 1248 SQFT



FLOOR PLAN
SCALE 1/8"=1'

DATE	1-18-2001
------	-----------

HOUSE NUMBER	PI-5
--------------	------

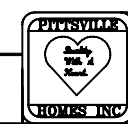

PITTSVILLE HOMES INC
BOX C - HWY 80 SOUTH
PITTSVILLE, WISCONSIN 54466

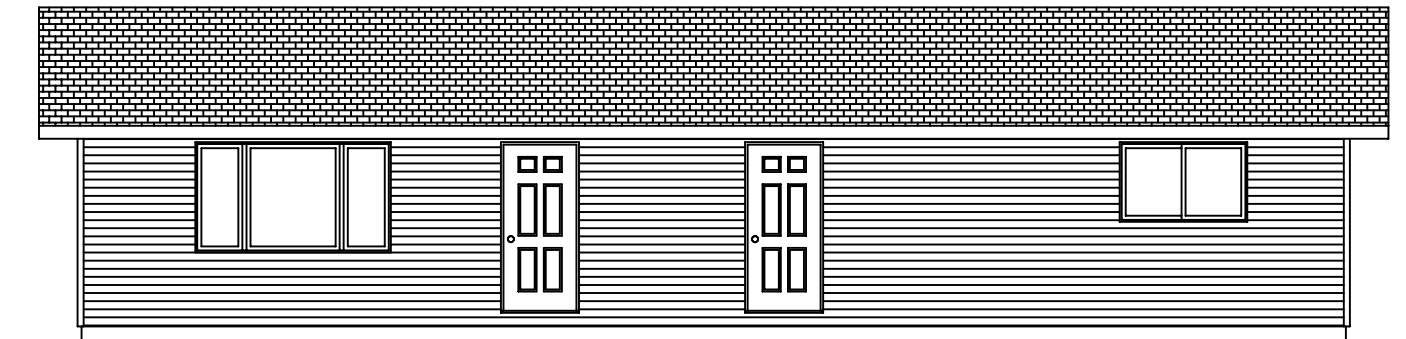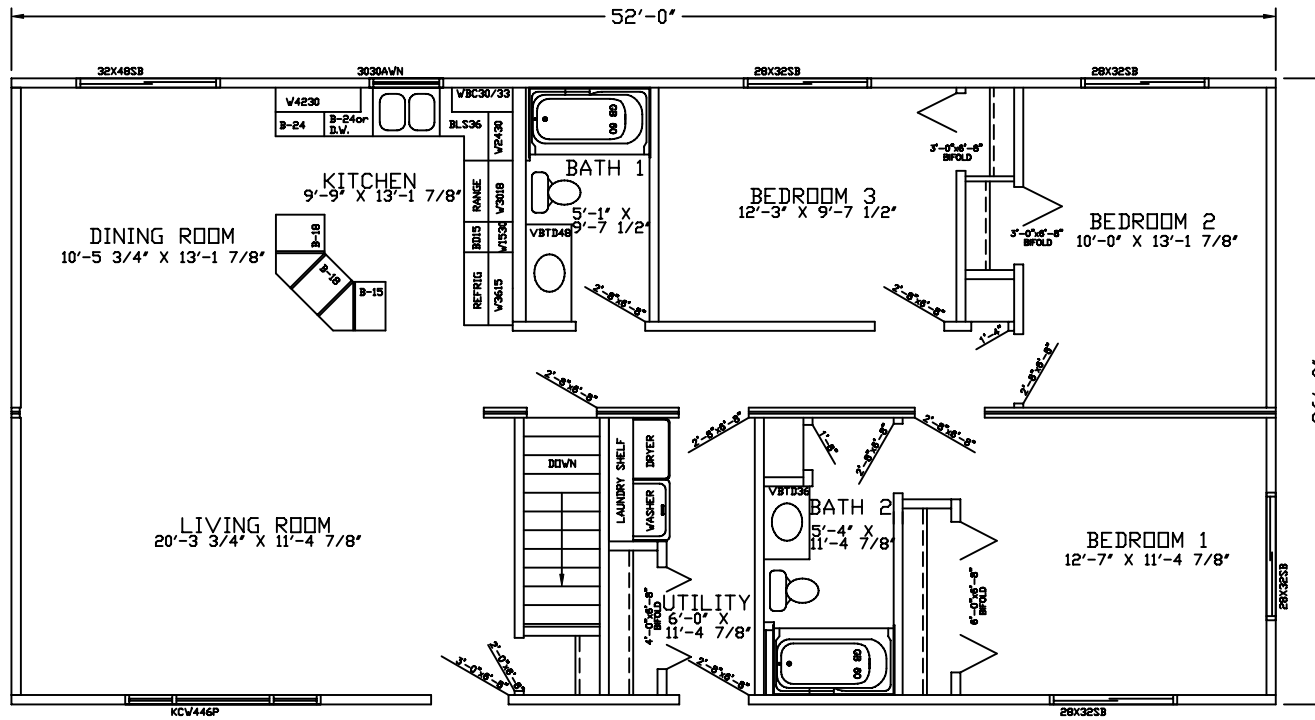


MODEL	PITTSVILLE
PLAN	52'-0" x 26'-0" 1352 SQFT

FLOOR PLAN
SCALE 1/8" = 1'

DATE	1-18-2001
------	-----------

HOUSE NUMBER	PI-6
--------------	------

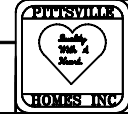

PITTSVILLE HOMES INC
BOX C - HWY 80 SOUTH
PITTSVILLE, WISCONSIN 54466